




LEFT SIDE

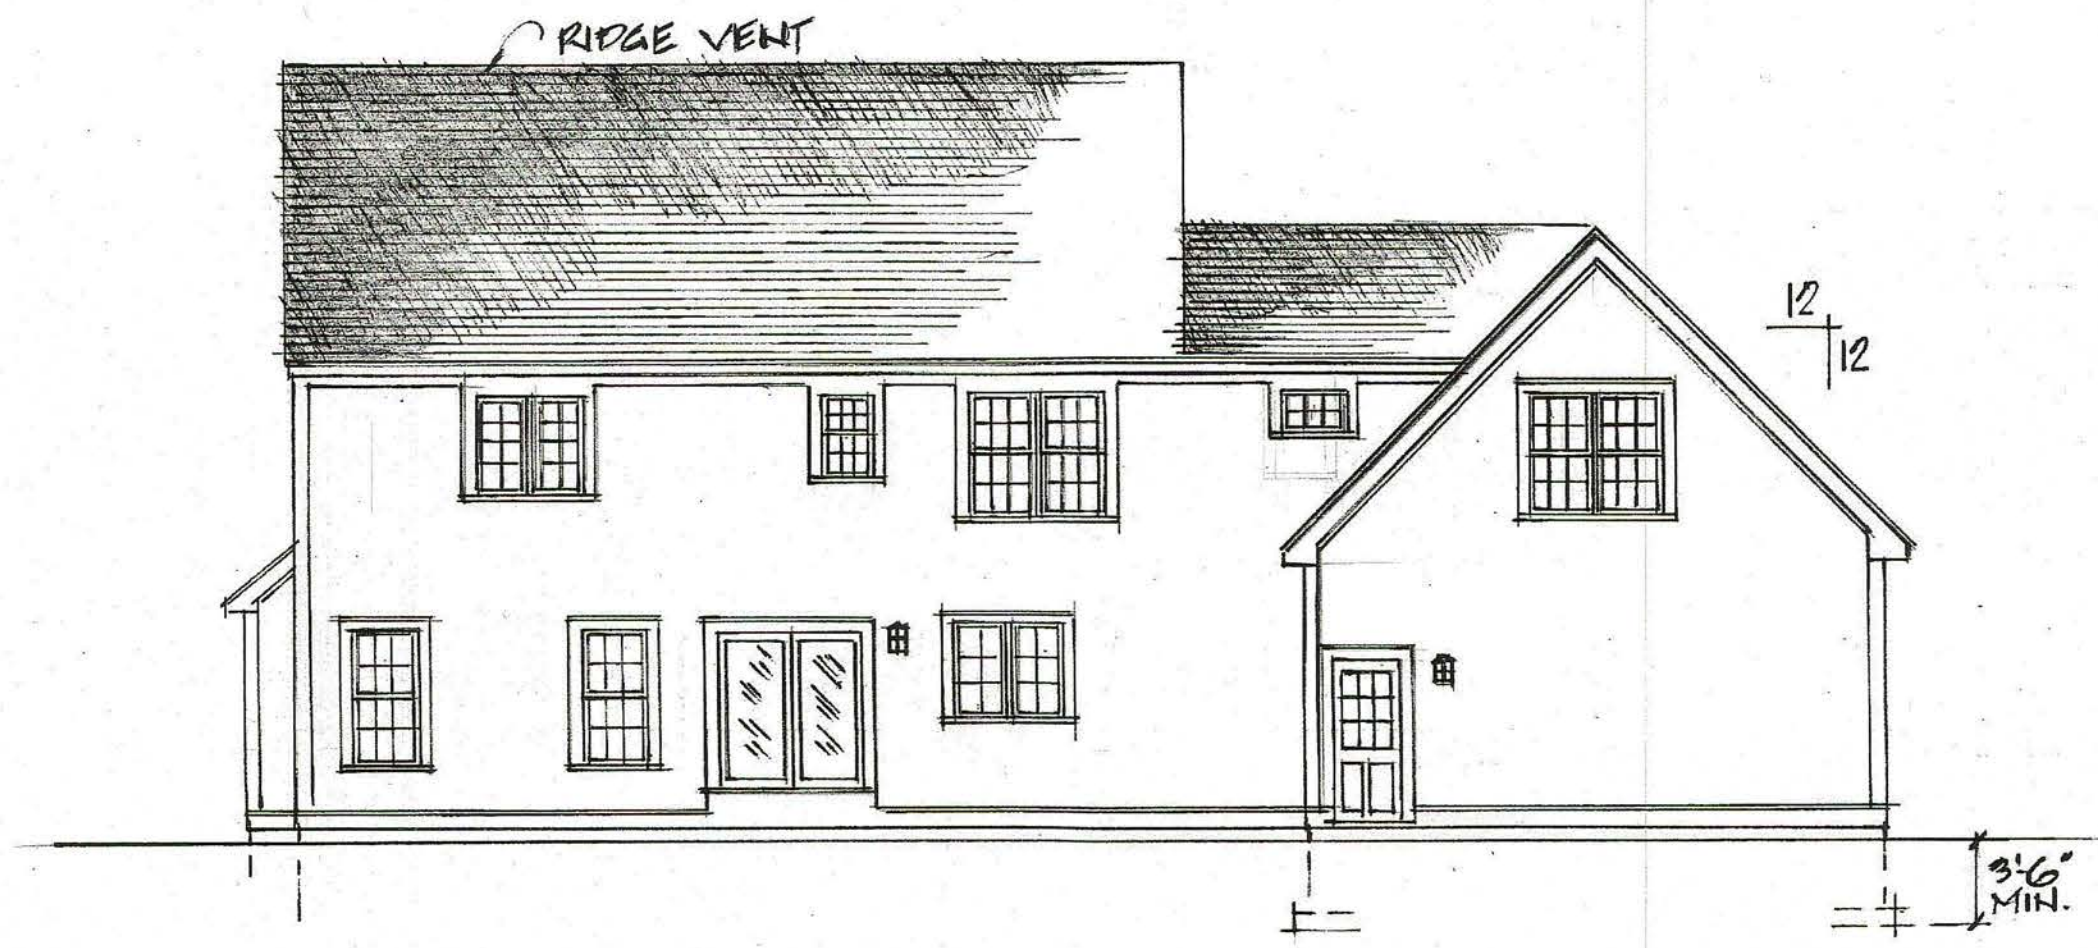

REAR ELEVATION

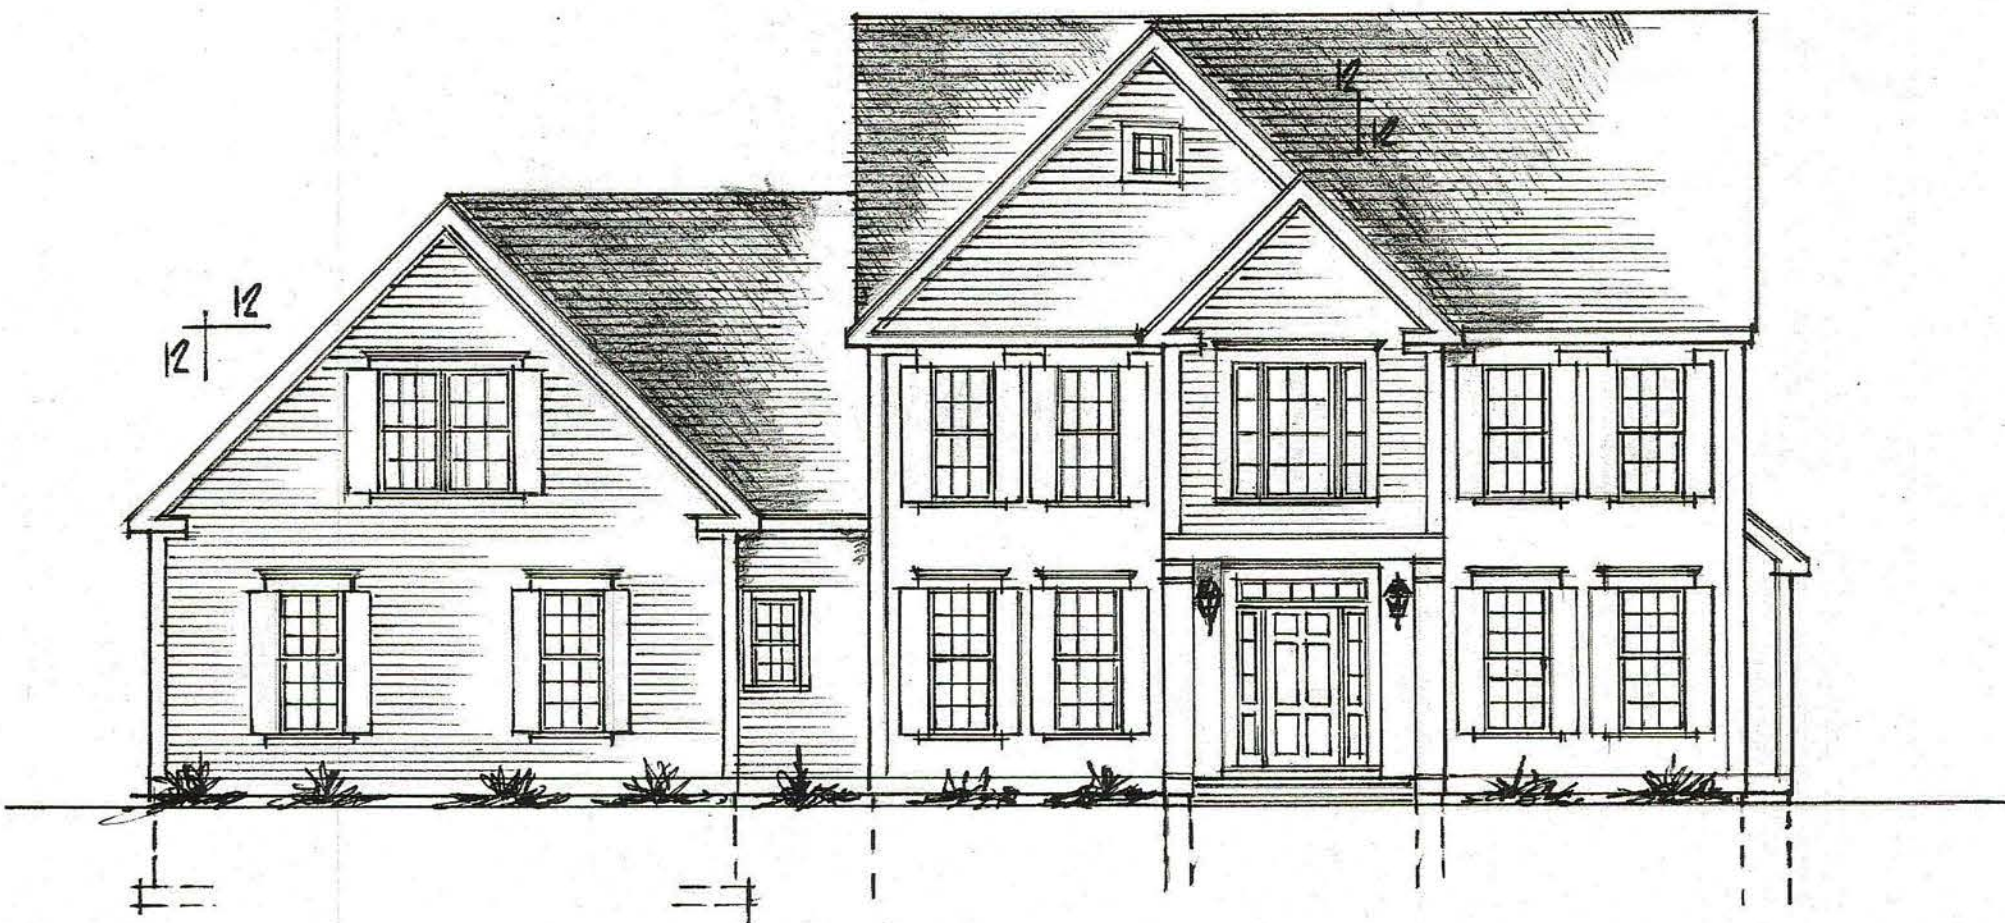

FRONT ELEVATION

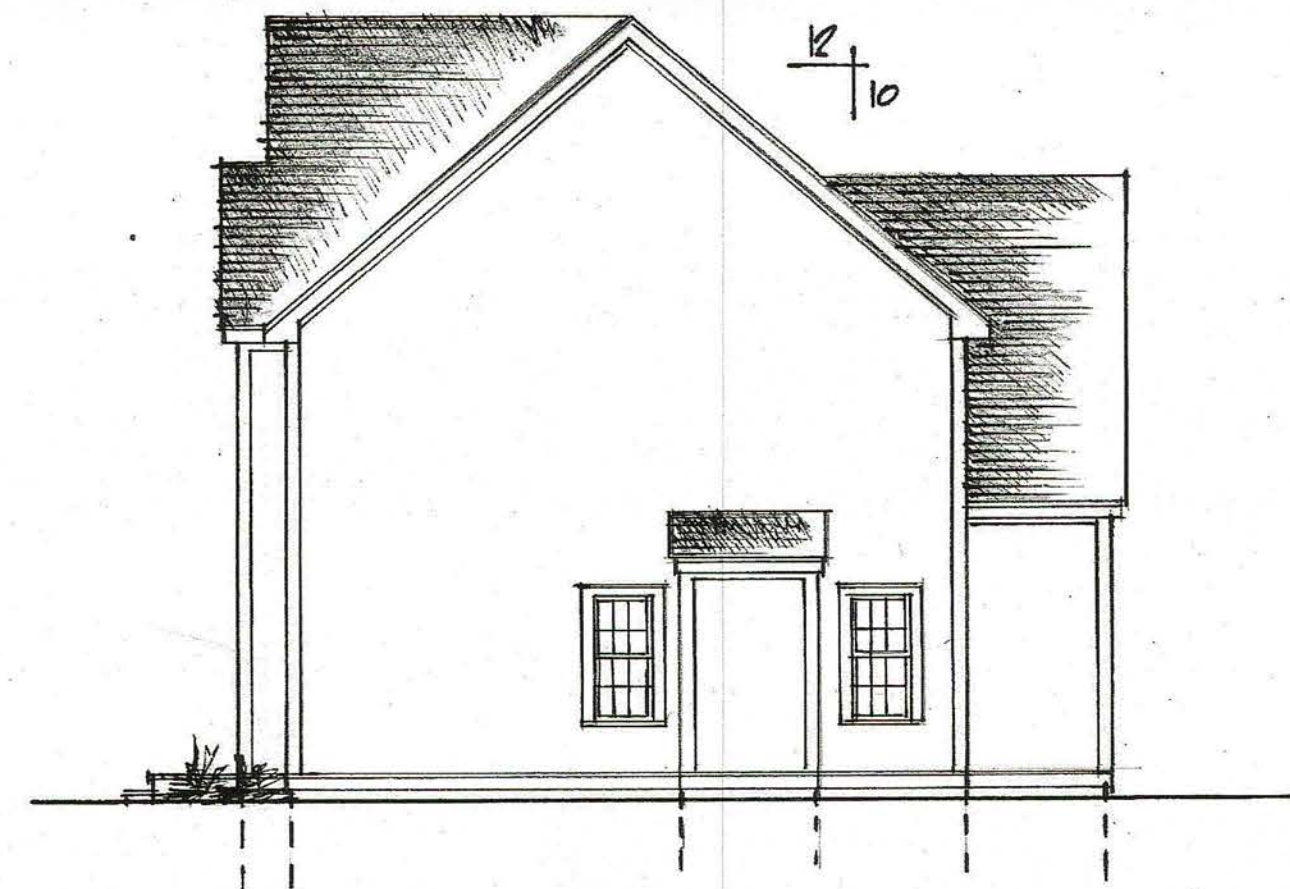

RIGHT SIDE

RECEIVED

OCT 25 2024

PLANNING & ZONING

NOTES: (S.D.) HARDWIRE SMOKE DETECTOR

DO NOT SCALE CONTRACTOR TO VERIFY ALL DIMENSIONS ON JOB

GREAT CARE AND EFFORT HAS GONE INTO THE DESIGN AND DEVELOPMENT OF THE PLANS AND BLUEPRINTS. BECAUSE OF THE IMPOSSIBILITY OF PROVIDING "ON-THE-SITE" CONSULTATION, SUPERVISION AND CONTROL OVER THE ACTUAL CONSTRUCTION AND BECAUSE OF THE GREAT VARIANCE IN LOCAL BUILDING CODE REQUIREMENTS AND OTHER LOCAL SITE AND WEATHER CONDITIONS, CLASSIC HOME DESIGN LLC ASSUMES NO RESPONSIBILITY FOR ANY DAMAGES, INCLUDING STRUCTURAL FAILURES DUE TO ANY DEFICIENCIES, OMISSIONS OR ERRORS IN THE DESIGN OR BLUEPRINTS. IT IS RECOMMENDED THAT YOU CONSULT A LOCAL ARCHITECT OR ENGINEER OF YOUR CHOICE AND CHECK WITH YOUR LOCAL BUILDING OFFICIAL PRIOR TO THE START OF ACTUAL CONSTRUCTION.

ALL DESIGNS, ORIGINAL PLANS AND DESIGN WORK REMAIN THE PROPERTY OF CLASSIC HOME DESIGN LLC. UNAUTHORIZED RECOPYING OR REPRODUCTION OF PLANS IS COPYRIGHT INFRINGEMENT.

| NO. | M/D/Y | REVISIONS |
|-----|-------|-----------|
| | | |

YARD RESIDENCE
100 RED OAK HILL RD. FARMINGTON, CT.

SCALE: 1/8" = 1'-0"
DATE: 10-4-24


APPROVED BY: _____
DRAWN BY: _____
REVISED: _____

ELEVATIONS

DRAWING NUMBER: C2875



A2407 22413

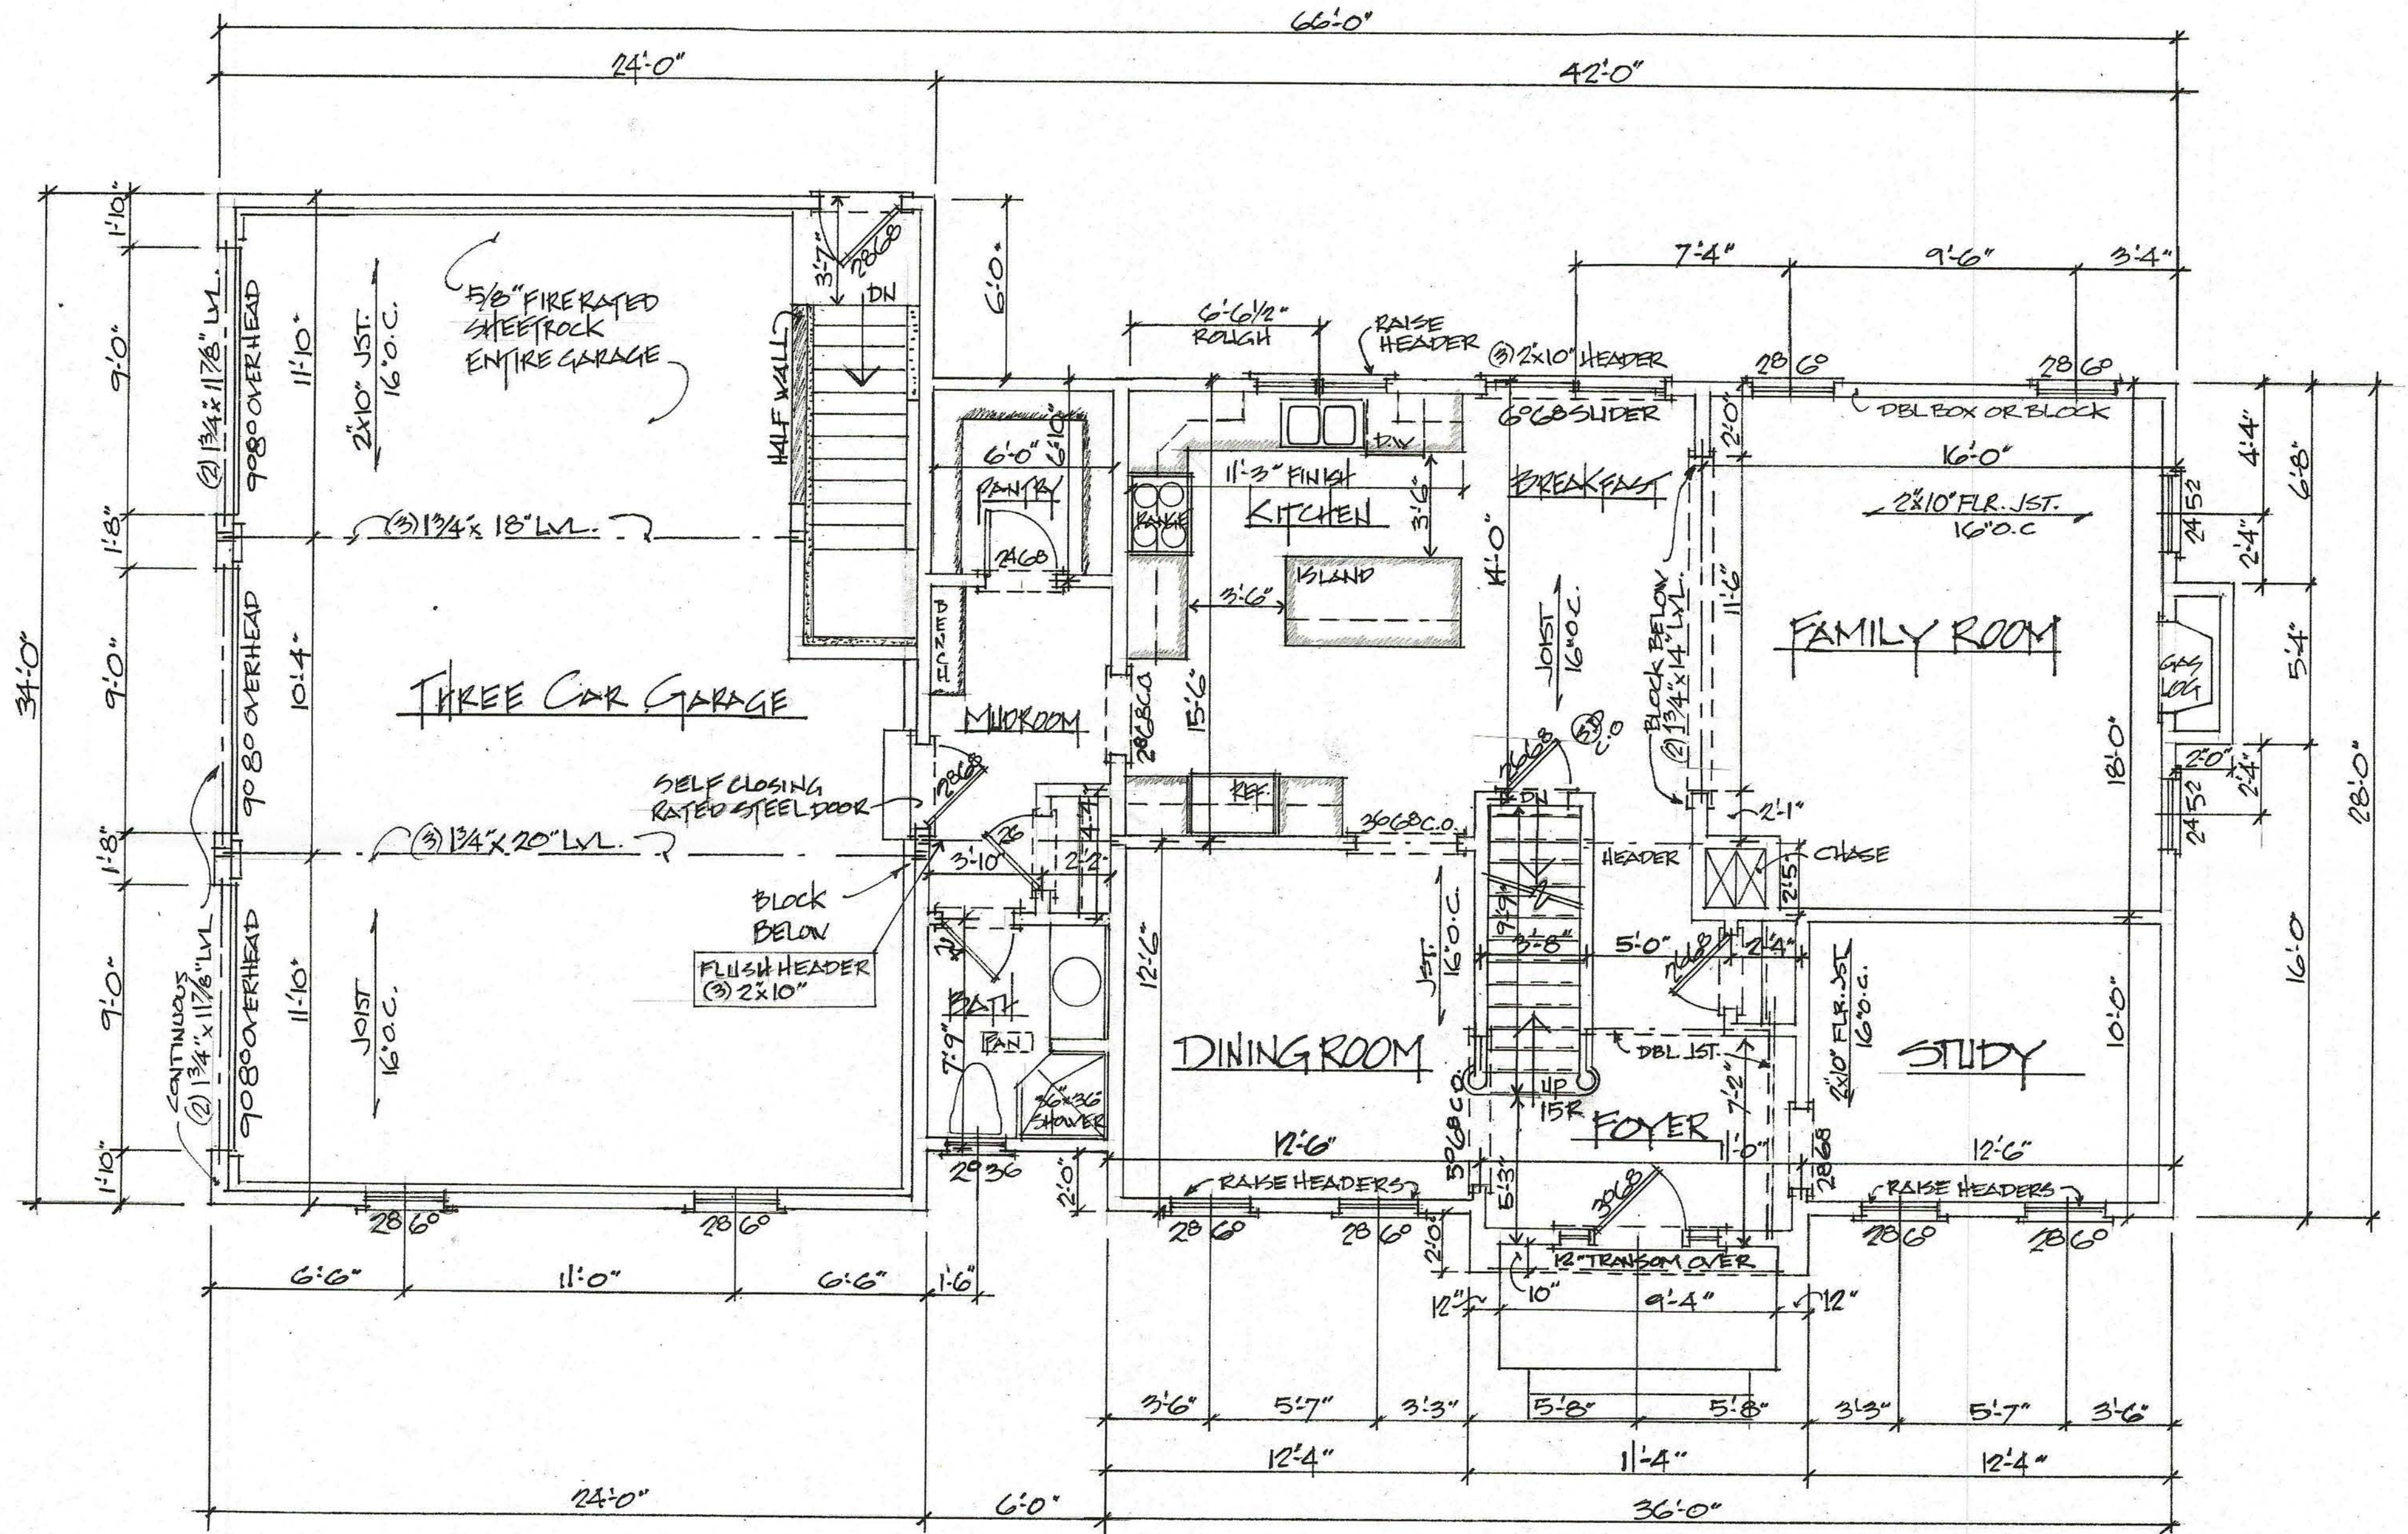

HARDWIRED SMOKE AND CARBON MONOXIDE DETECTORS

NOTES: (S.D.) HARDWIRED SMOKE DETECTOR & CARBON MONOXIDE C.O.

DO NOT SCALE CONTRACTOR TO VERIFY ALL DIMENSIONS ON JOB

GREAT CARE AND EFFORT HAS GONE INTO THE DESIGN AND DEVELOPMENT OF THE PLANS AND BLUEPRINTS. BECAUSE OF THE IMPOSSIBILITY OF PROVIDING "ON-THE-SITE" CONSULTATION, SUPERVISION AND CONTROL OVER THE ACTUAL CONSTRUCTION AND BECAUSE OF THE GREAT VARIANCE IN LOCAL BUILDING CODE REQUIREMENTS AND OTHER LOCAL SITE AND WEATHER CONDITIONS, CLASSIC HOME DESIGN LLC ASSUMES NO RESPONSIBILITY FOR ANY DAMAGES, INCLUDING STRUCTURAL FAILURES DUE TO ANY DEFICIENCIES, OMISSIONS OR ERRORS IN THE DESIGN OR BLUEPRINTS. IT IS RECOMMENDED THAT YOU CONSULT A LOCAL ARCHITECT OR ENGINEER OF YOUR CHOICE AND CHECK WITH YOUR LOCAL BUILDING OFFICIAL PRIOR TO THE START OF ACTUAL CONSTRUCTION.

ALL DESIGNS, ORIGINAL PLANS AND DESIGN WORK REMAIN THE PROPERTY OF CLASSIC HOME DESIGN LLC. UNAUTHORIZED RECOPYING OR REPRODUCTION OF PLANS IS COPYRIGHT INFRINGEMENT.


YARD RESIDENCE
100 RED OAK HILL RD. FARMINGTON

SCALE: 1/4" = 1'-0" APPROVED BY: DRAWN BY:
DATE: 10-4-24 REVISED:

FIRST FLR. - 1175
FIRST FLOOR PLAN

DRAWING NUMBER
C-2675



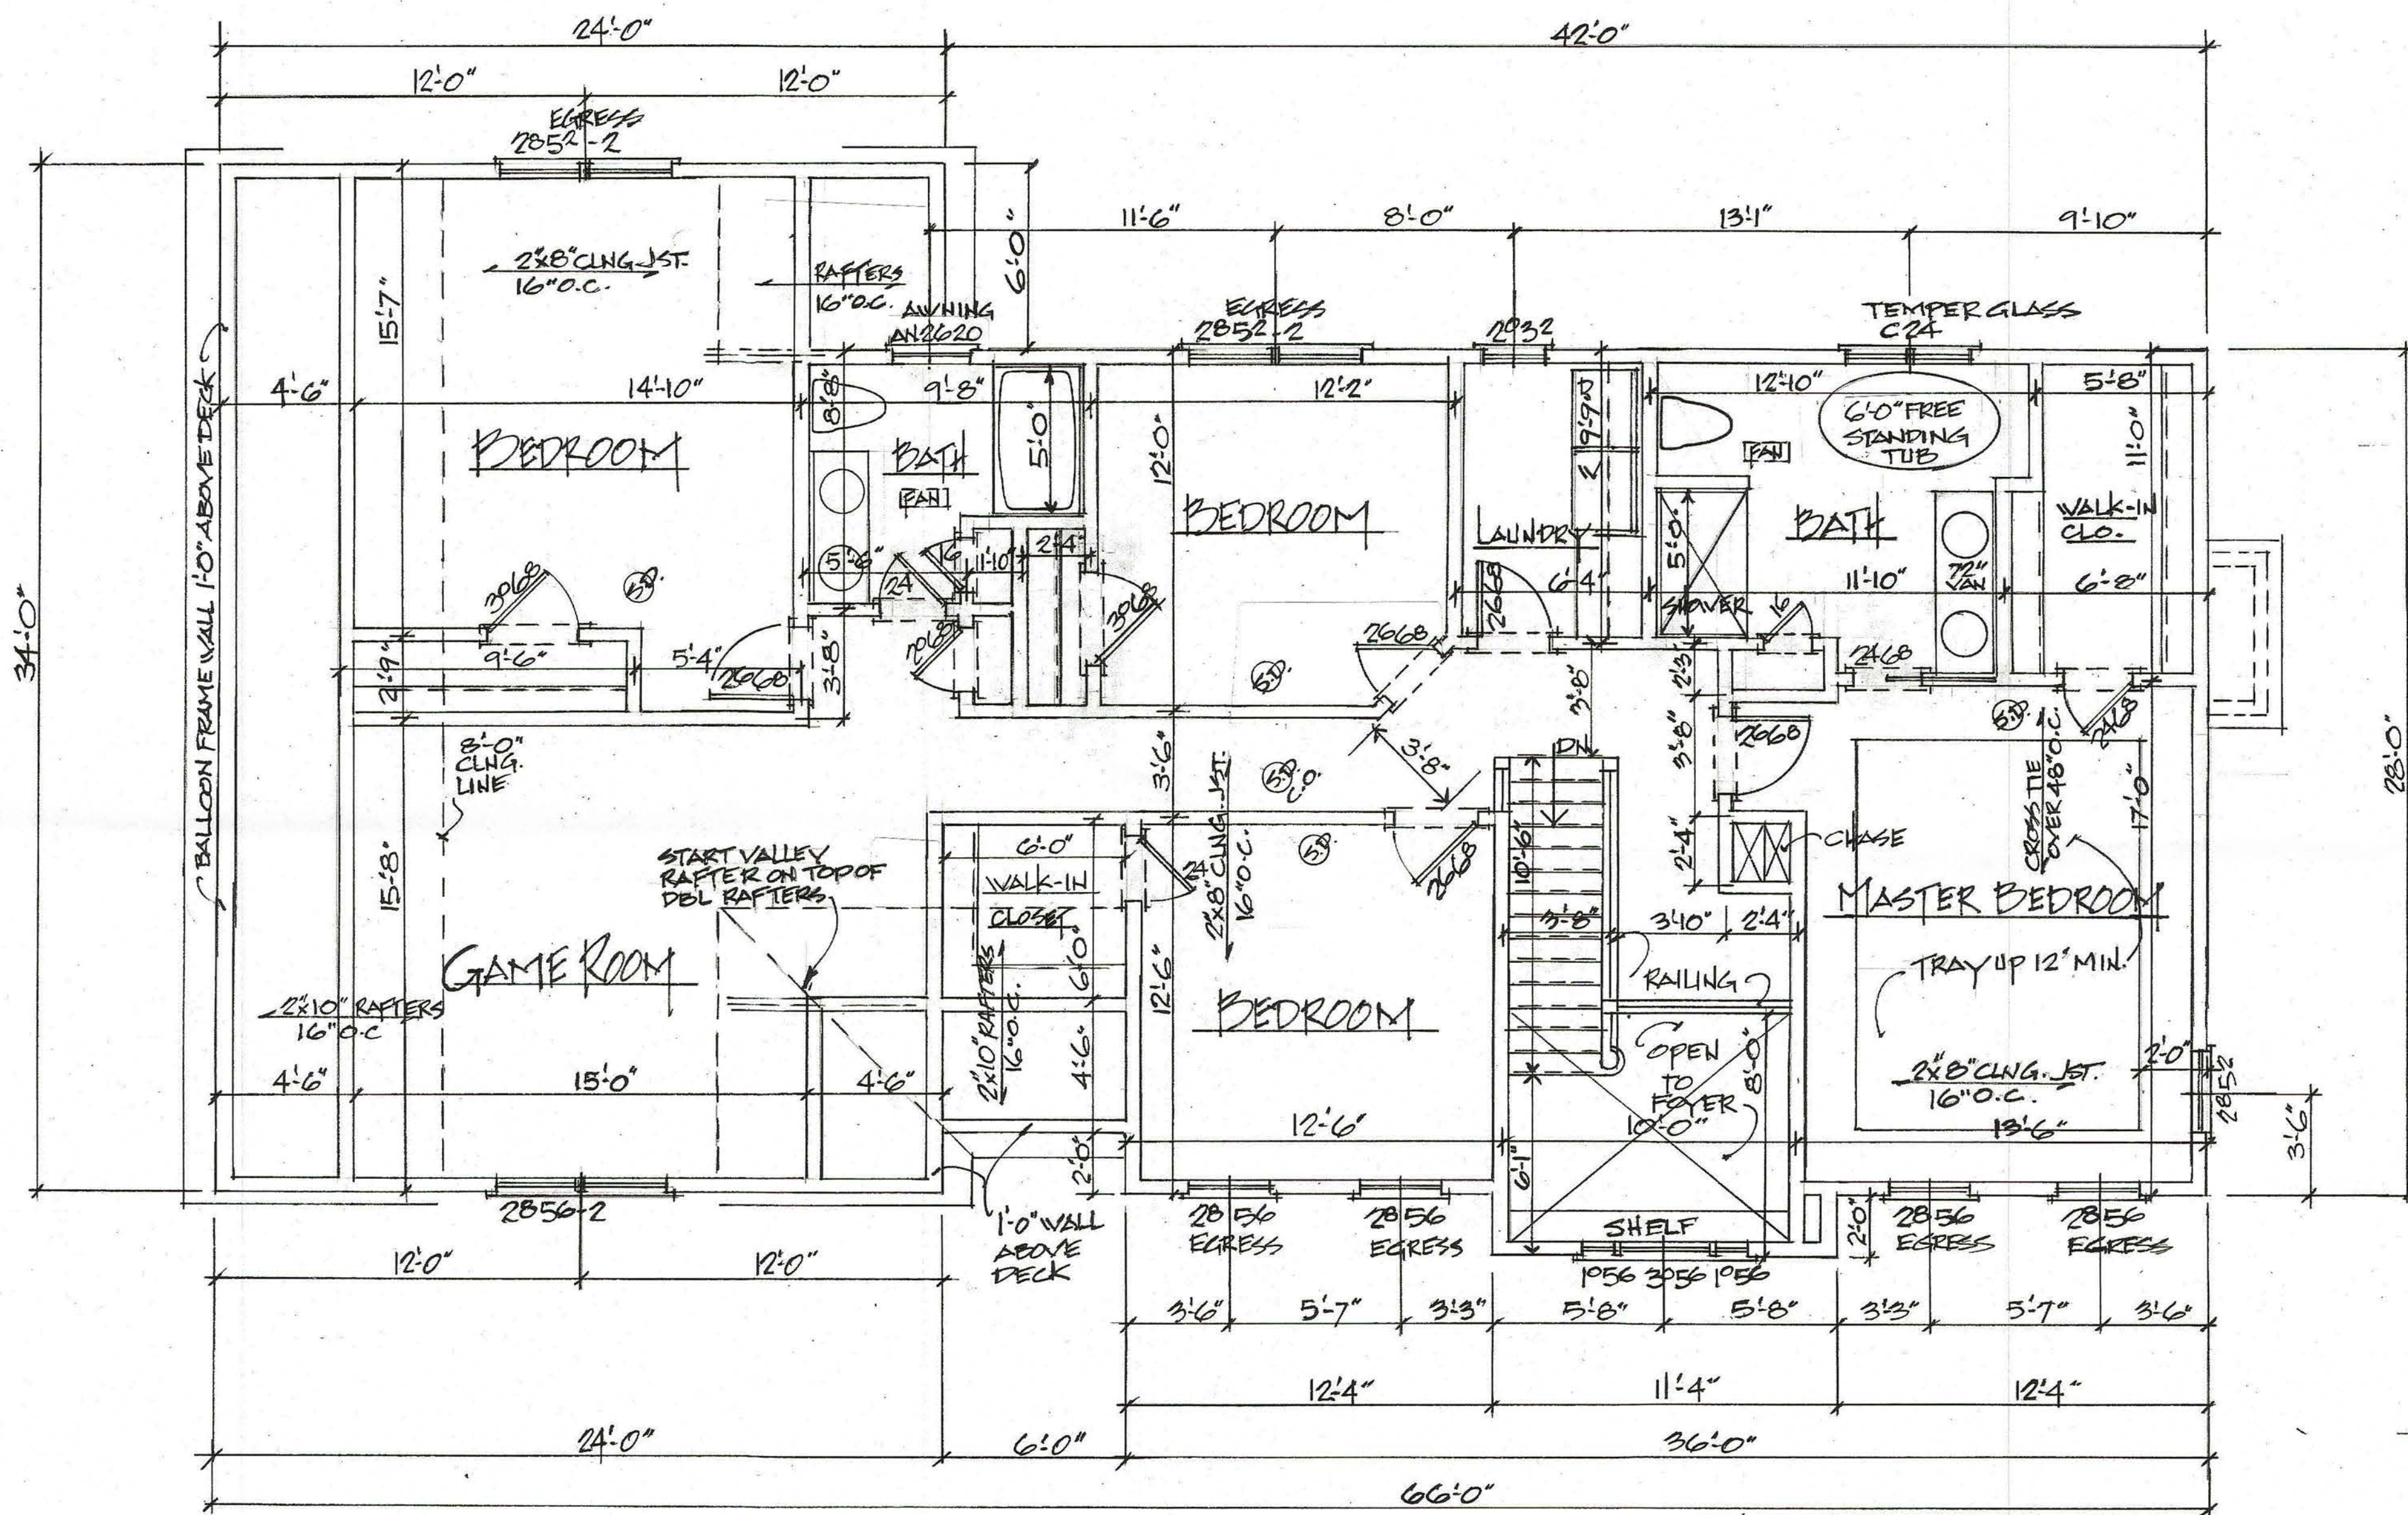

HARDWIRED SMOKE AND CARBON MONOXIDE DETECTORS

NOTES: (S.D.) HARDWIRE SMOKE DETECTOR

DO NOT SCALE CONTRACTOR TO VERIFY ALL DIMENSIONS ON JOB

GREAT CARE AND EFFORT HAS GONE INTO THE DESIGN AND DEVELOPMENT OF THE PLANS AND BLUEPRINTS. BECAUSE OF THE IMPOSSIBILITY OF PROVIDING "ON-THE-SITE" CONSULTATION, SUPERVISION AND CONTROL OVER THE ACTUAL CONSTRUCTION AND BECAUSE OF THE GREAT VARIANCE IN LOCAL BUILDING CODE REQUIREMENTS AND OTHER LOCAL SITE AND WEATHER CONDITIONS, CLASSIC HOME DESIGN LLC ASSUMES NO RESPONSIBILITY FOR ANY DAMAGES, INCLUDING STRUCTURAL FAILURES DUE TO ANY DEFICIENCIES, OMISSIONS OR ERRORS IN THE DESIGN OR BLUEPRINTS. IT IS RECOMMENDED THAT YOU CONSULT A LOCAL ARCHITECT OR ENGINEER OF YOUR CHOICE AND CHECK WITH YOUR LOCAL BUILDING OFFICIAL PRIOR TO THE START OF ACTUAL CONSTRUCTION.

ALL DESIGNS, ORIGINAL PLANS AND DESIGN WORK REMAIN THE PROPERTY OF CLASSIC HOME DESIGN LLC. UNAUTHORIZED RECOPYING OR REPRODUCTION OF PLANS IS COPYRIGHT INFRINGEMENT.

| NO. | M/D/Y | REVISIONS |
|-----|-------|-----------|
| | | |
| | | |

YARD RESIDENCE
100 RED OAK HILL RD FARMINGTON

SCALE: 1/4" = 1'-0"
 DATE: 10-4-24


APPROVED BY: _____
 DRAWN BY: _____
 REVISED: _____

1700
 DRAWING NUMBER
C2875

SECOND FLOOR

Classic Home Design LLC

PROFESSIONAL HOME DESIGNING SERVICES
 CANTON, CONNECTICUT
 Tel./Fax (860) 693-4451
 www.classichomedesign.com

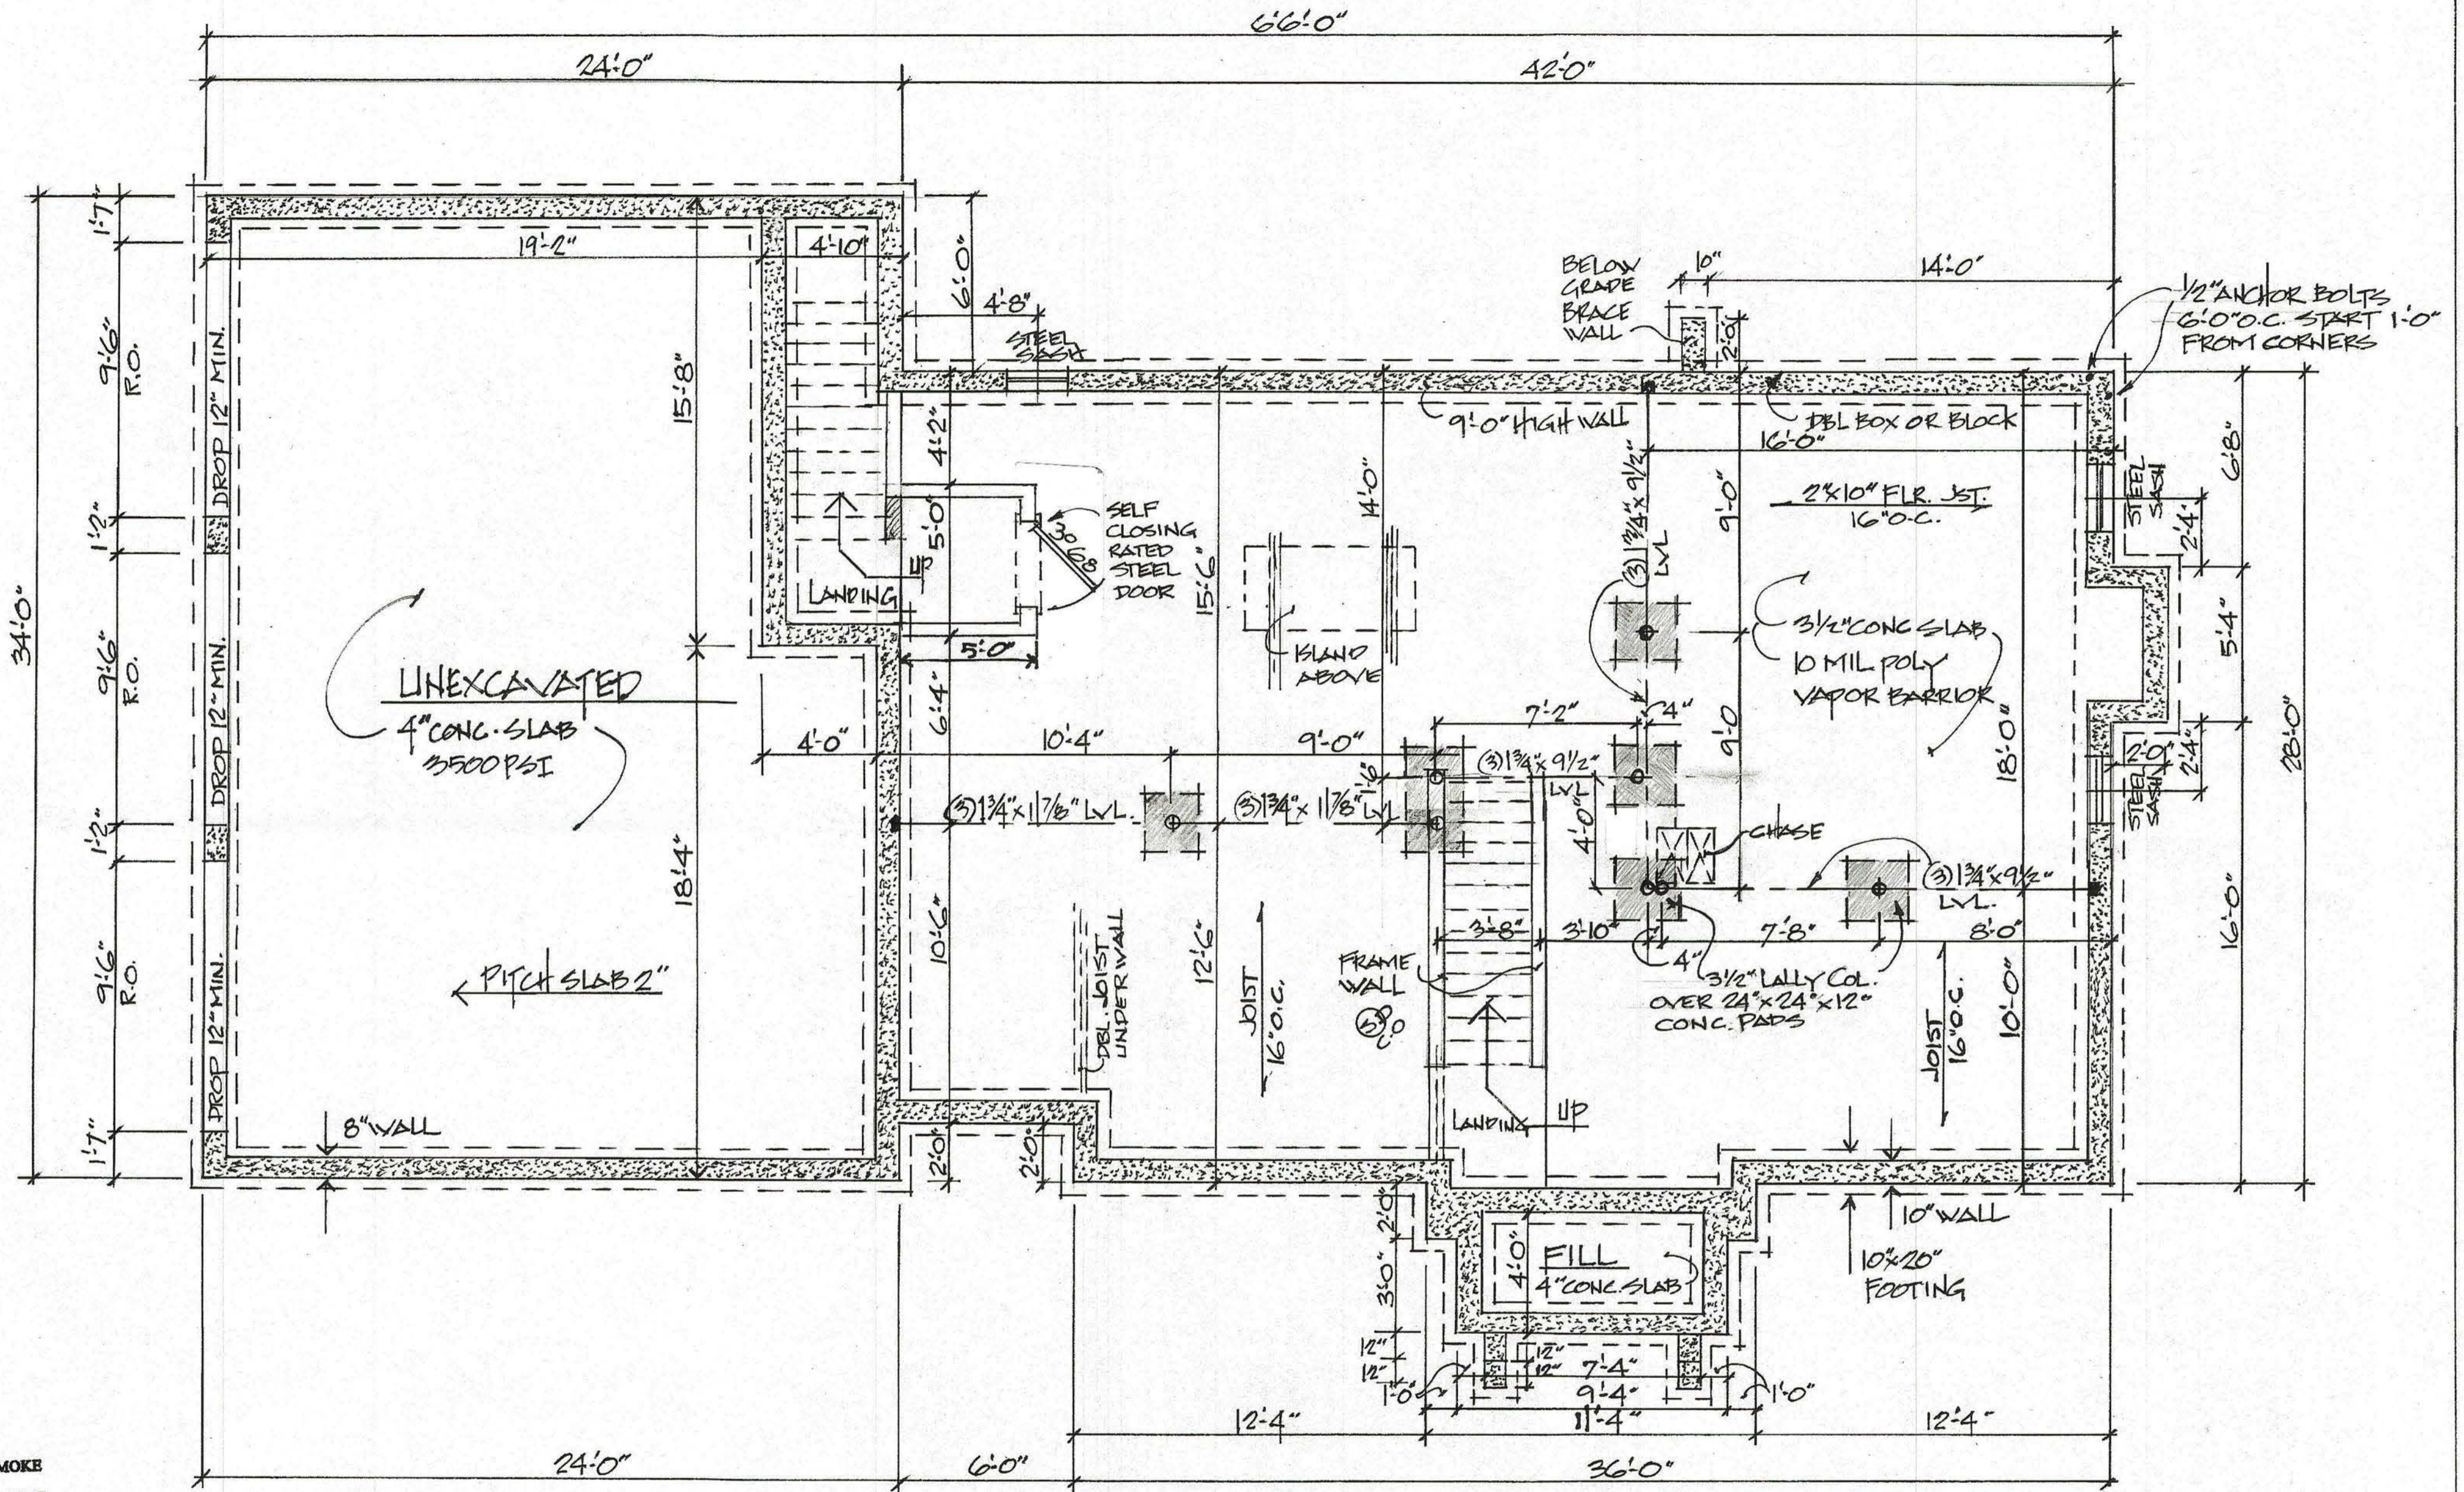

HARDWIRED SMOKE AND CARBON MONOXIDE DETECTORS

NOTES: (S.D.) HARDWIRED SMOKE DETECTOR & CARBON MONOXIDE C.O.

DO NOT SCALE CONTRACTOR TO VERIFY ALL DIMENSIONS ON JOB

GREAT CARE AND EFFORT HAS GONE INTO THE DESIGN AND DEVELOPMENT OF THE PLANS AND BLUEPRINTS. BECAUSE OF THE IMPOSSIBILITY OF PROVIDING "ON-THE-SITE" CONSULTATION, SUPERVISION AND CONTROL OVER THE ACTUAL CONSTRUCTION AND BECAUSE OF THE GREAT VARIANCE IN LOCAL BUILDING CODE REQUIREMENTS AND OTHER LOCAL SITE AND WEATHER CONDITIONS, CLASSIC HOME DESIGN LLC ASSUMES NO RESPONSIBILITY FOR ANY DAMAGES, INCLUDING STRUCTURAL FAILURES DUE TO ANY DEFICIENCIES, OMISSIONS OR ERRORS IN THE DESIGN OR BLUEPRINTS. IT IS RECOMMENDED THAT YOU CONSULT A LOCAL ARCHITECT OR ENGINEER OF YOUR CHOICE AND CHECK WITH YOUR LOCAL BUILDING OFFICIAL PRIOR TO THE START OF ACTUAL CONSTRUCTION.

ALL DESIGNS, ORIGINAL PLANS AND DESIGN WORK REMAIN THE PROPERTY OF CLASSIC HOME DESIGN LLC. UNAUTHORIZED RECOPYING OR REPRODUCTION OF PLANS IS COPYRIGHT INFRINGEMENT.

YARD RESIDENCE
100 RED OAK HILL RD. FARMINGTON CT.

SCALE: 1/4" = 1'-0"
DATE: 10-4-24

APPROVED BY:



DRAWN BY:

REVISED:

FOUNDATION PLAN


DRAWING NUMBER
C 2875



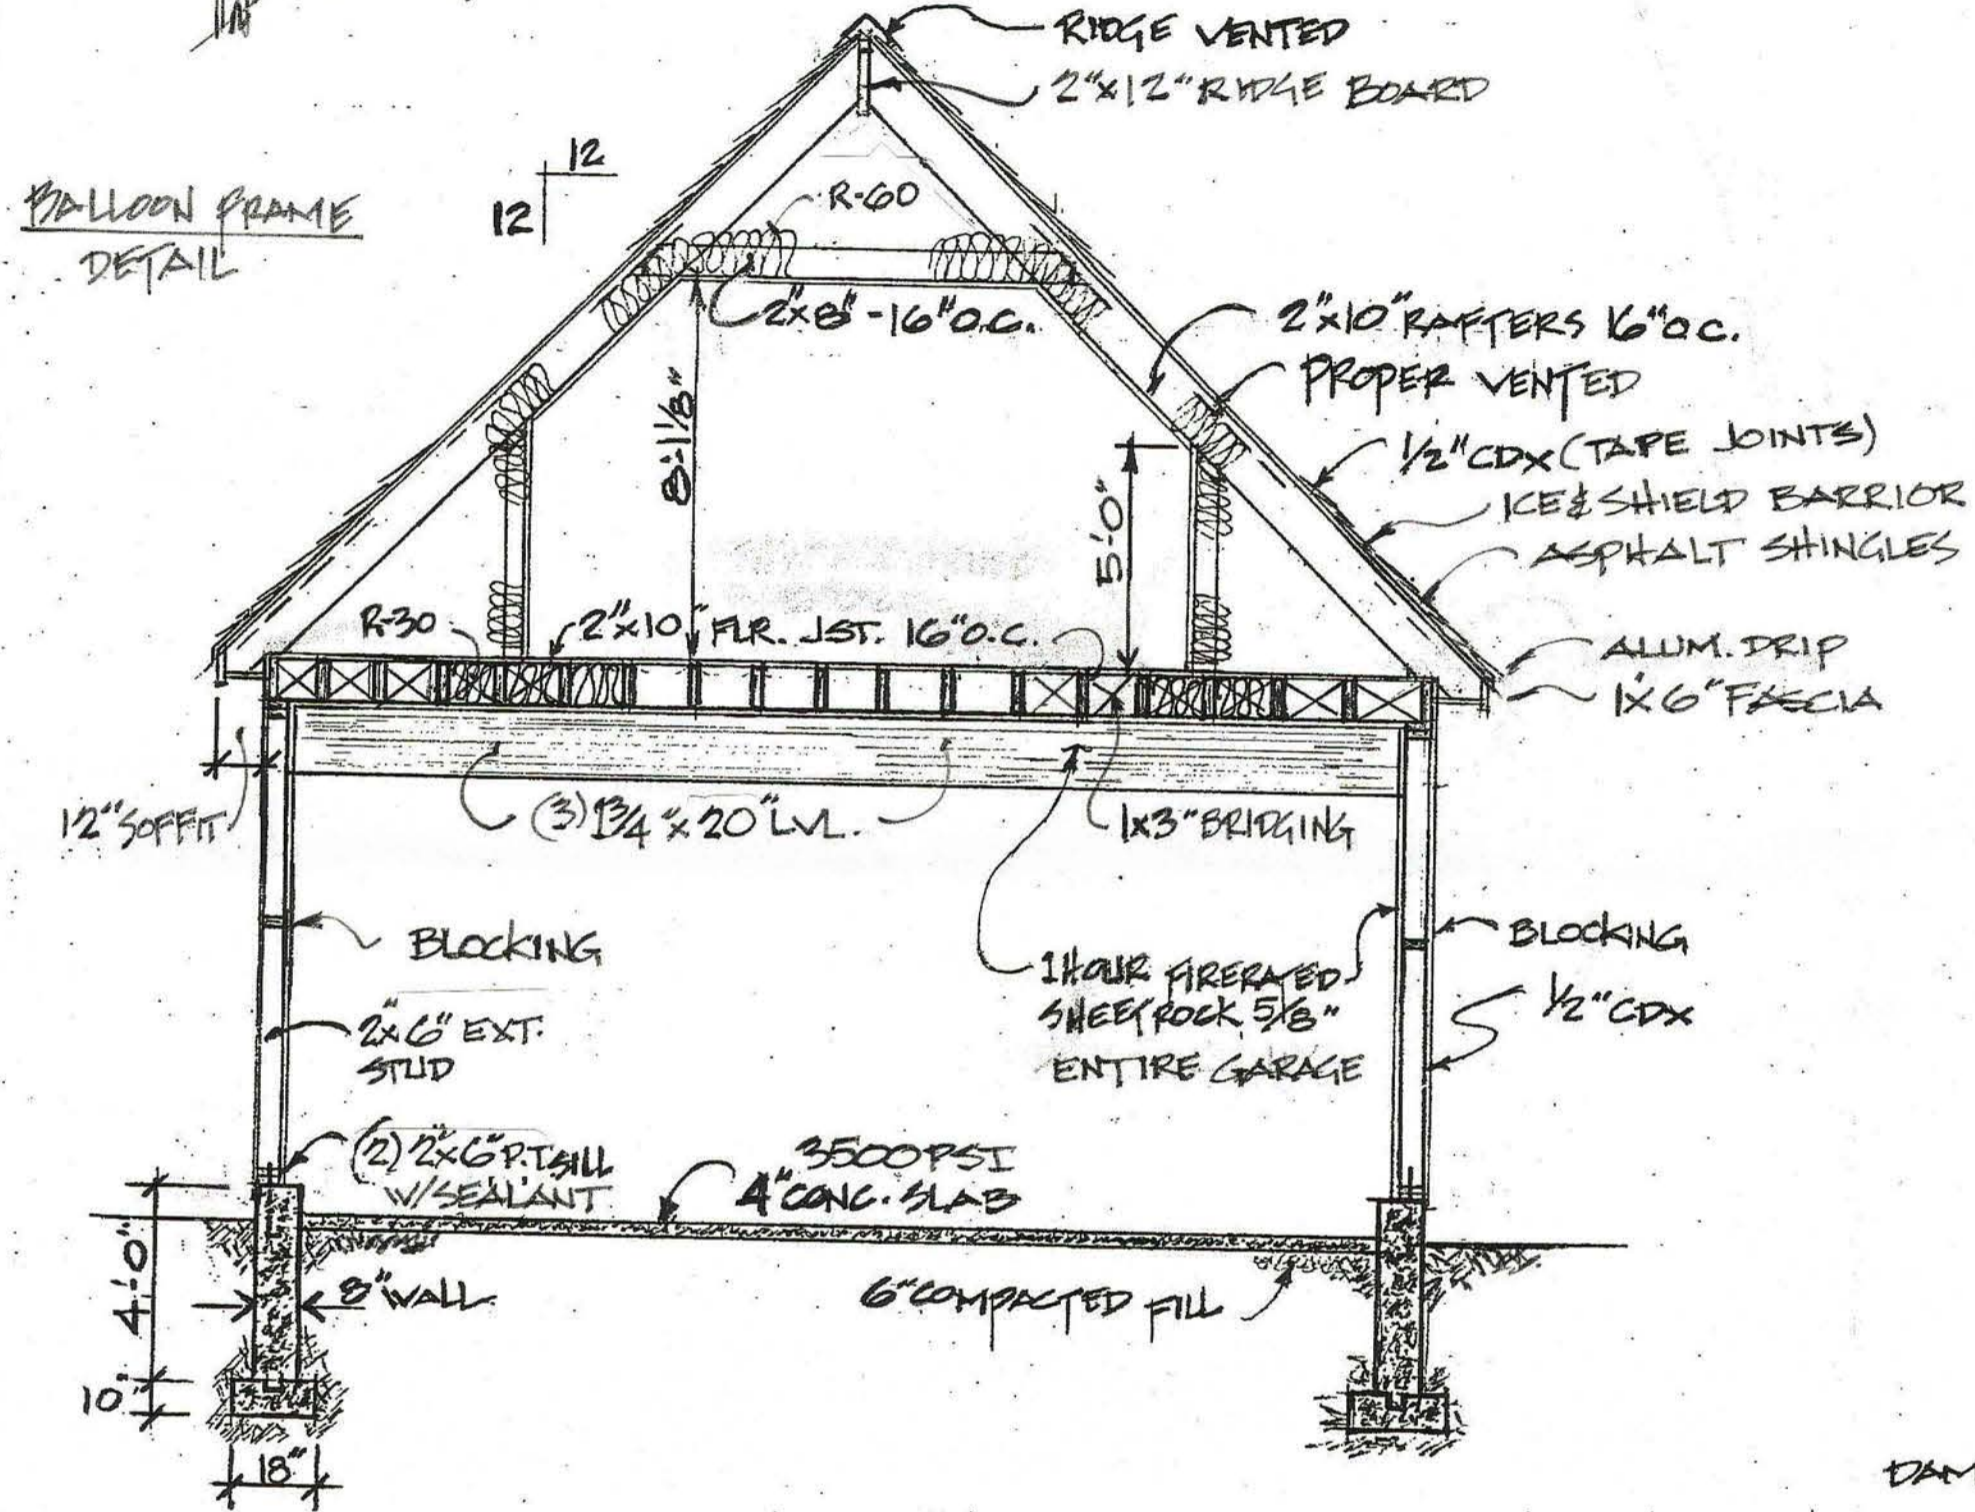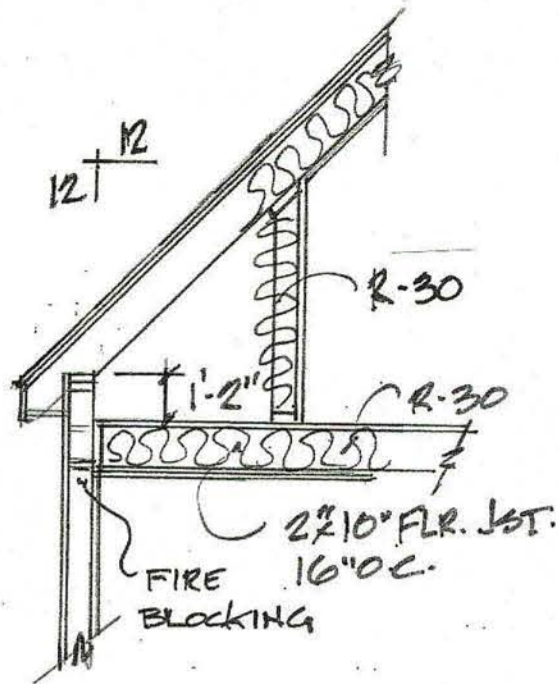

24'-0" CROSS SECTION THRU GARAGE

1/4" = 1'-0"

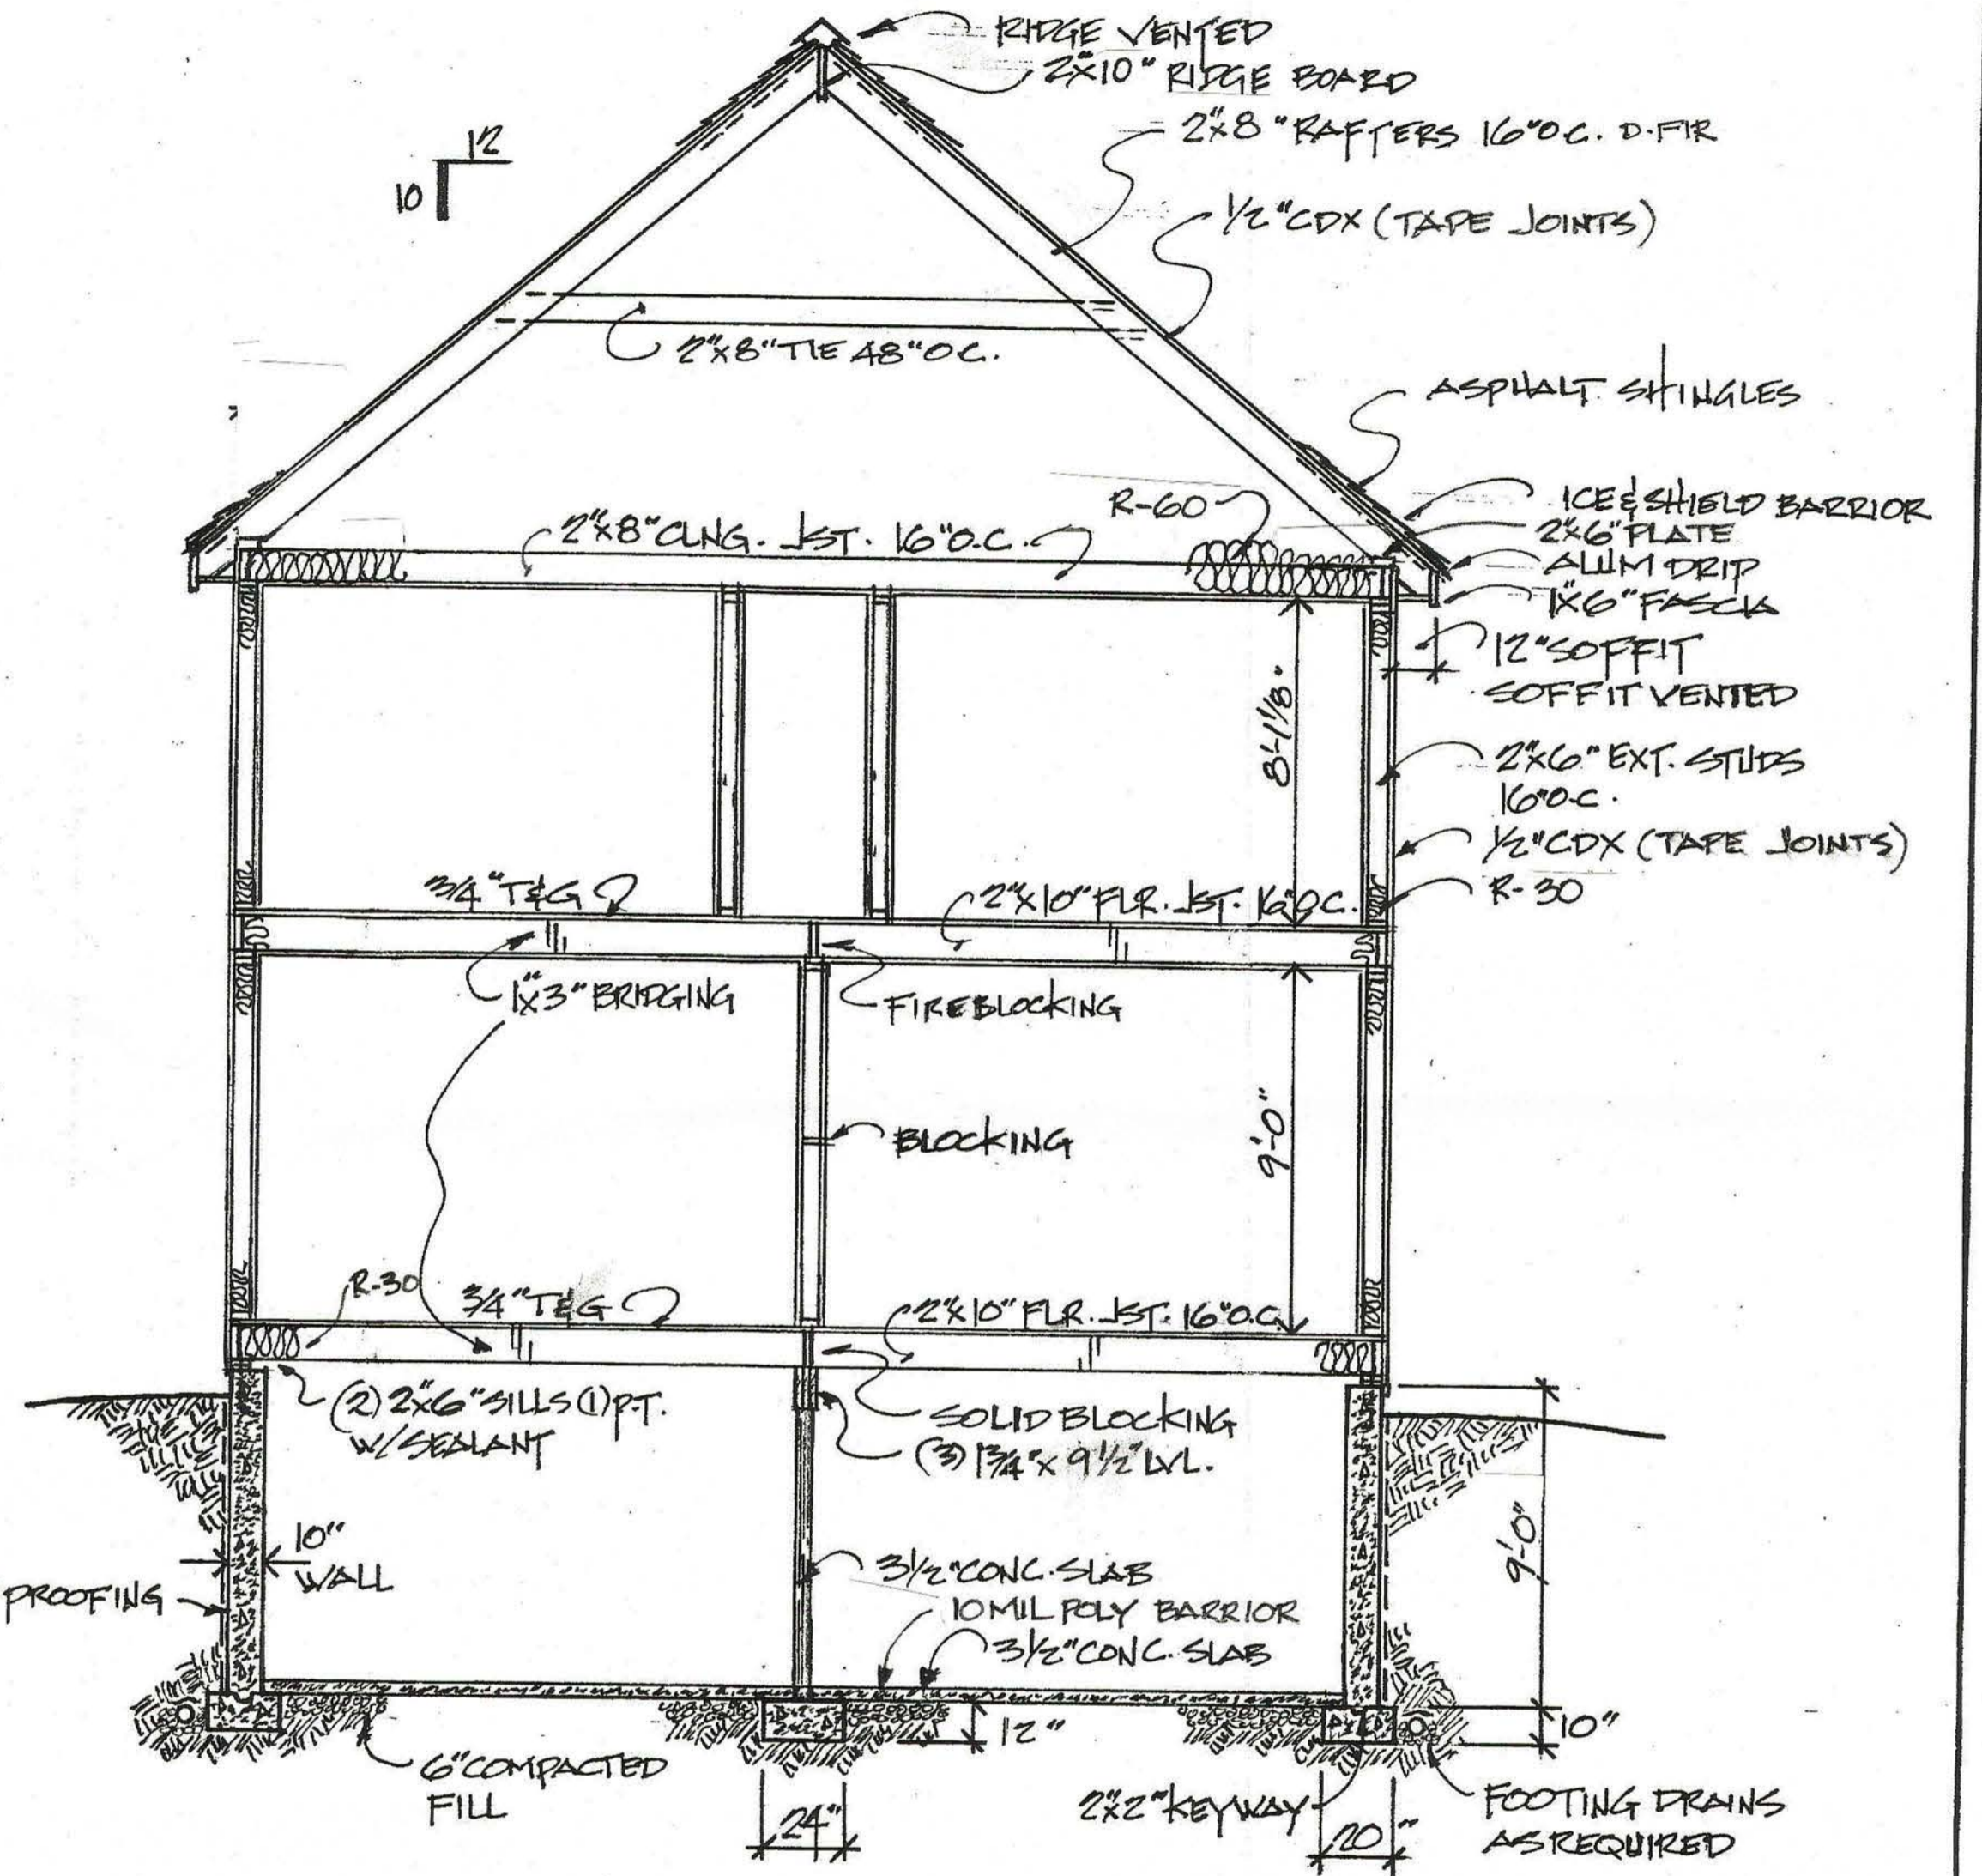

28'-0" CROSS SECTION 1/4" = 1'-0"

NOTES: S.D. HARDWIRE SMOKE DETECTOR & CARBON MONOXIDE CO.

DO NOT SCALE CONTRACTOR TO VERIFY ALL DIMENSIONS ON JOB
GREAT CARE AND EFFORT HAS GONE INTO THE DESIGN AND DEVELOPMENT OF THE PLANS AND BLUEPRINTS. BECAUSE OF THE IMPOSSIBILITY OF PROVIDING "ON-THE-SITE" CONSULTATION, SUPERVISION AND CONTROL OVER THE ACTUAL CONSTRUCTION AND BECAUSE OF THE GREAT VARIANCE IN LOCAL BUILDING CODE REQUIREMENTS AND OTHER LOCAL SITE AND WEATHER CONDITIONS, CLASSIC HOME DESIGN LLC ASSUMES NO RESPONSIBILITY FOR ANY DAMAGES, INCLUDING STRUCTURAL FAILURES DUE TO ANY DEFICIENCIES, OMISSIONS OR ERRORS IN THE DESIGN OR BLUEPRINTS. IT IS RECOMMENDED THAT YOU CONSULT A LOCAL ARCHITECT OR ENGINEER OF YOUR CHOICE AND CHECK WITH YOUR LOCAL BUILDING OFFICIAL PRIOR TO THE START OF ACTUAL CONSTRUCTION.
ALL DESIGNS, ORIGINAL PLANS AND DESIGN WORK REMAIN THE PROPERTY OF CLASSIC HOME DESIGN LLC. UNAUTHORIZED RECOPYING OR REPRODUCTION OF PLANS IS COPYRIGHT INFRINGEMENT.

| | | |
|---------------------|--------------|------------------------|
| SCALE: 1/4" = 1'-0" | APPROVED BY: | DRAWN BY: |
| DATE: 10-4-24 | | REVISED: 2-28-24 |
| CROSS SECTION | | DRAWING NUMBER: C-2875 |

Classic Home Design LLC
PROFESSIONAL HOME DESIGNING SERVICES
CANTON, CONNECTICUT
Tel./Fax (860) 683-4451
www.classichomedesign.com