

# CONSTRUCTION PLANS BURLINGTON ROAD RECONSTRUCTION PROJECT

Farmington, Connecticut


Bid No. 347

Project No. L051-0006

TOWN OF FARMINGTON  
DEPARTMENT OF PUBLIC WORKS  
ENGINEERING DIVISION

1 MONTEITH DRIVE, FARMINGTON, CONNECTICUT 06032  
PHONE: (860)675-2305 FAX: (860)675-2319

DIRECTOR OF PUBLIC WORKS/TOWN ENGINEER:  
**RUSSELL M. ARNOLD, JR., P.E.**

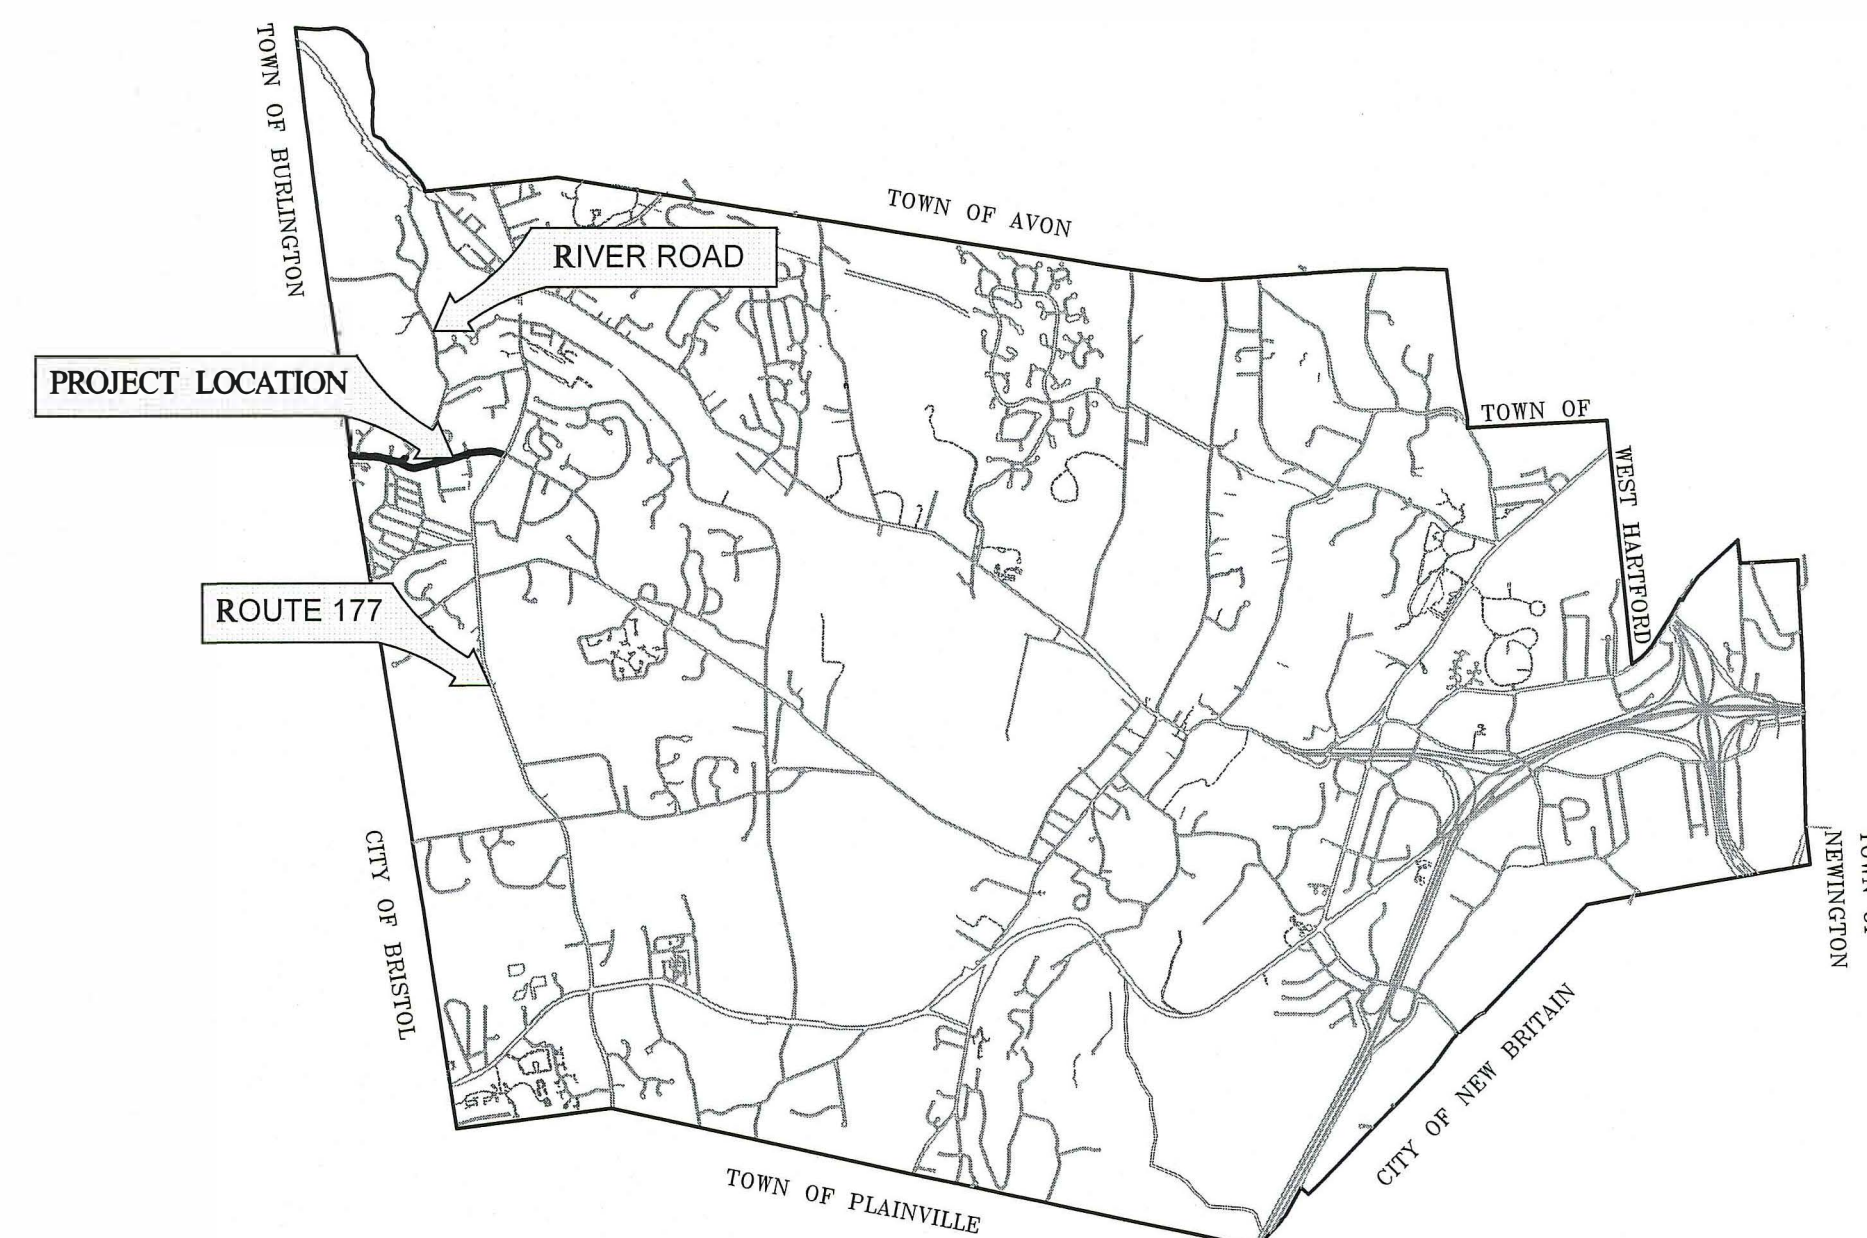

LOCATION MAP

SCALE: 1"=5000FT



Town Manager  
Kathleen A. Blonski

Town Council Chair  
Joe Capodiferro

Town Council  
Patti Boye-Williams  
Brian Connolly  
Sarah Healey  
Amy L. Palumbo  
Keith Vibert  
David Wlodkowski

2024

## SHEET INDEX

SHEET NO.	TITLE
COVER	COVER SHEET
N-1	GENERAL NOTES SHEET
C-1 - C-4	EXISTING CONDITIONS SHEETS
P-1 - P-4	CONSTRUCTION PLAN SHEETS
PR-1 - PR-4	PROFILE SHEETS
CS-1 - CS-3	CROSS SECTION SHEETS
B-1	BORINGS
D-1 - D-12	CONSTRUCTION DETAIL SHEETS
HW-910_17 - 1800_01	METAL BEAM RAIL
TR-1111_01	STANDARD TRAFFIC SHEETS
TR-051-237	TRAFFIC SIGNAL PLAN
SW-01	STANDARD SIDEWALK SHEET

### NOTES:

ALL CONSTRUCTION SHALL ADHERE TO THE STATE OF CONNECTICUT, DEPARTMENT OF TRANSPORTATION STANDARD SPECIFICATIONS FOR ROADS, BRIDGES, FACILITIES AND INCIDENTAL CONSTRUCTION FORM 818 (2020) WITH ALL SUPPLEMENTAL SPECIFICATIONS DATED JULY 2023.

CONTRACTOR SHALL NOTIFY "CALL BEFORE YOU DIG" AT 811 AT LEAST 7 DAYS BEFORE COMMENCING WORK.

CONTRACTOR SHALL COORDINATE ALL WORK WITH THE TOWN OF FARMINGTON ENGINEERING DIVISION. ALL ROADWAY AND LANE CLOSURES WILL REQUIRE A PERMIT TO EXCAVATE AND OBSTRUCT IN HIGHWAY RIGHT OF WAY, AVAILABLE FROM THE TOWN OF FARMINGTON ENGINEERING DIVISION.

ALL ROADWAY MAINTENANCE SHALL BE THE RESPONSIBILITY OF THE TOWN OF FARMINGTON.

### LEGEND

EXISTING		PROPOSED
	PROPERTY LINE	
	STREET LINE	
	IRON PIPE	
	STONE MONUMENT	
	CONTOUR	
	CUT/FILL	
	CURB	
	STONEWALL	
	UTILITY POLE	
	UTILITY POLE GUY WIRE	
	HYDRANT	
	GAS	
	WATER GATE	
	SANITARY SEWER	
	SANITARY MANHOLE	
	STORM DRAINAGE	
	CB	
	EDGE OF TRAIL	
	CHANNEL ENCROACHMENT	
	TRAFFIC SIGN	
	TREE	
	THRUST BLOCK	
	HYDRANT	
	VALVE	
	BORING LOCATION	
	SEDIMENT CONTROL	



*Kathleen A. Blonski* 1/17/24  
KATHLEEN A. BLONSKI  
TOWN MANAGER

*Russell M. Arnold Jr.* 1/10/24  
RUSSELL M. ARNOLD JR., P.E.  
DIRECTOR/TOWN ENGINEER  
LICENSE #20886



Layout-recover\_dwg


1/18/2024

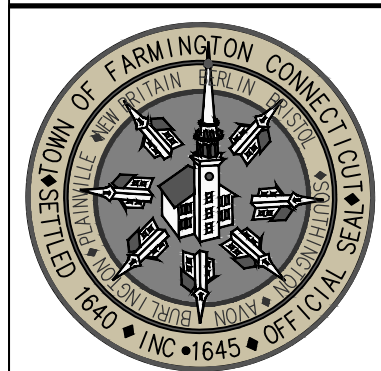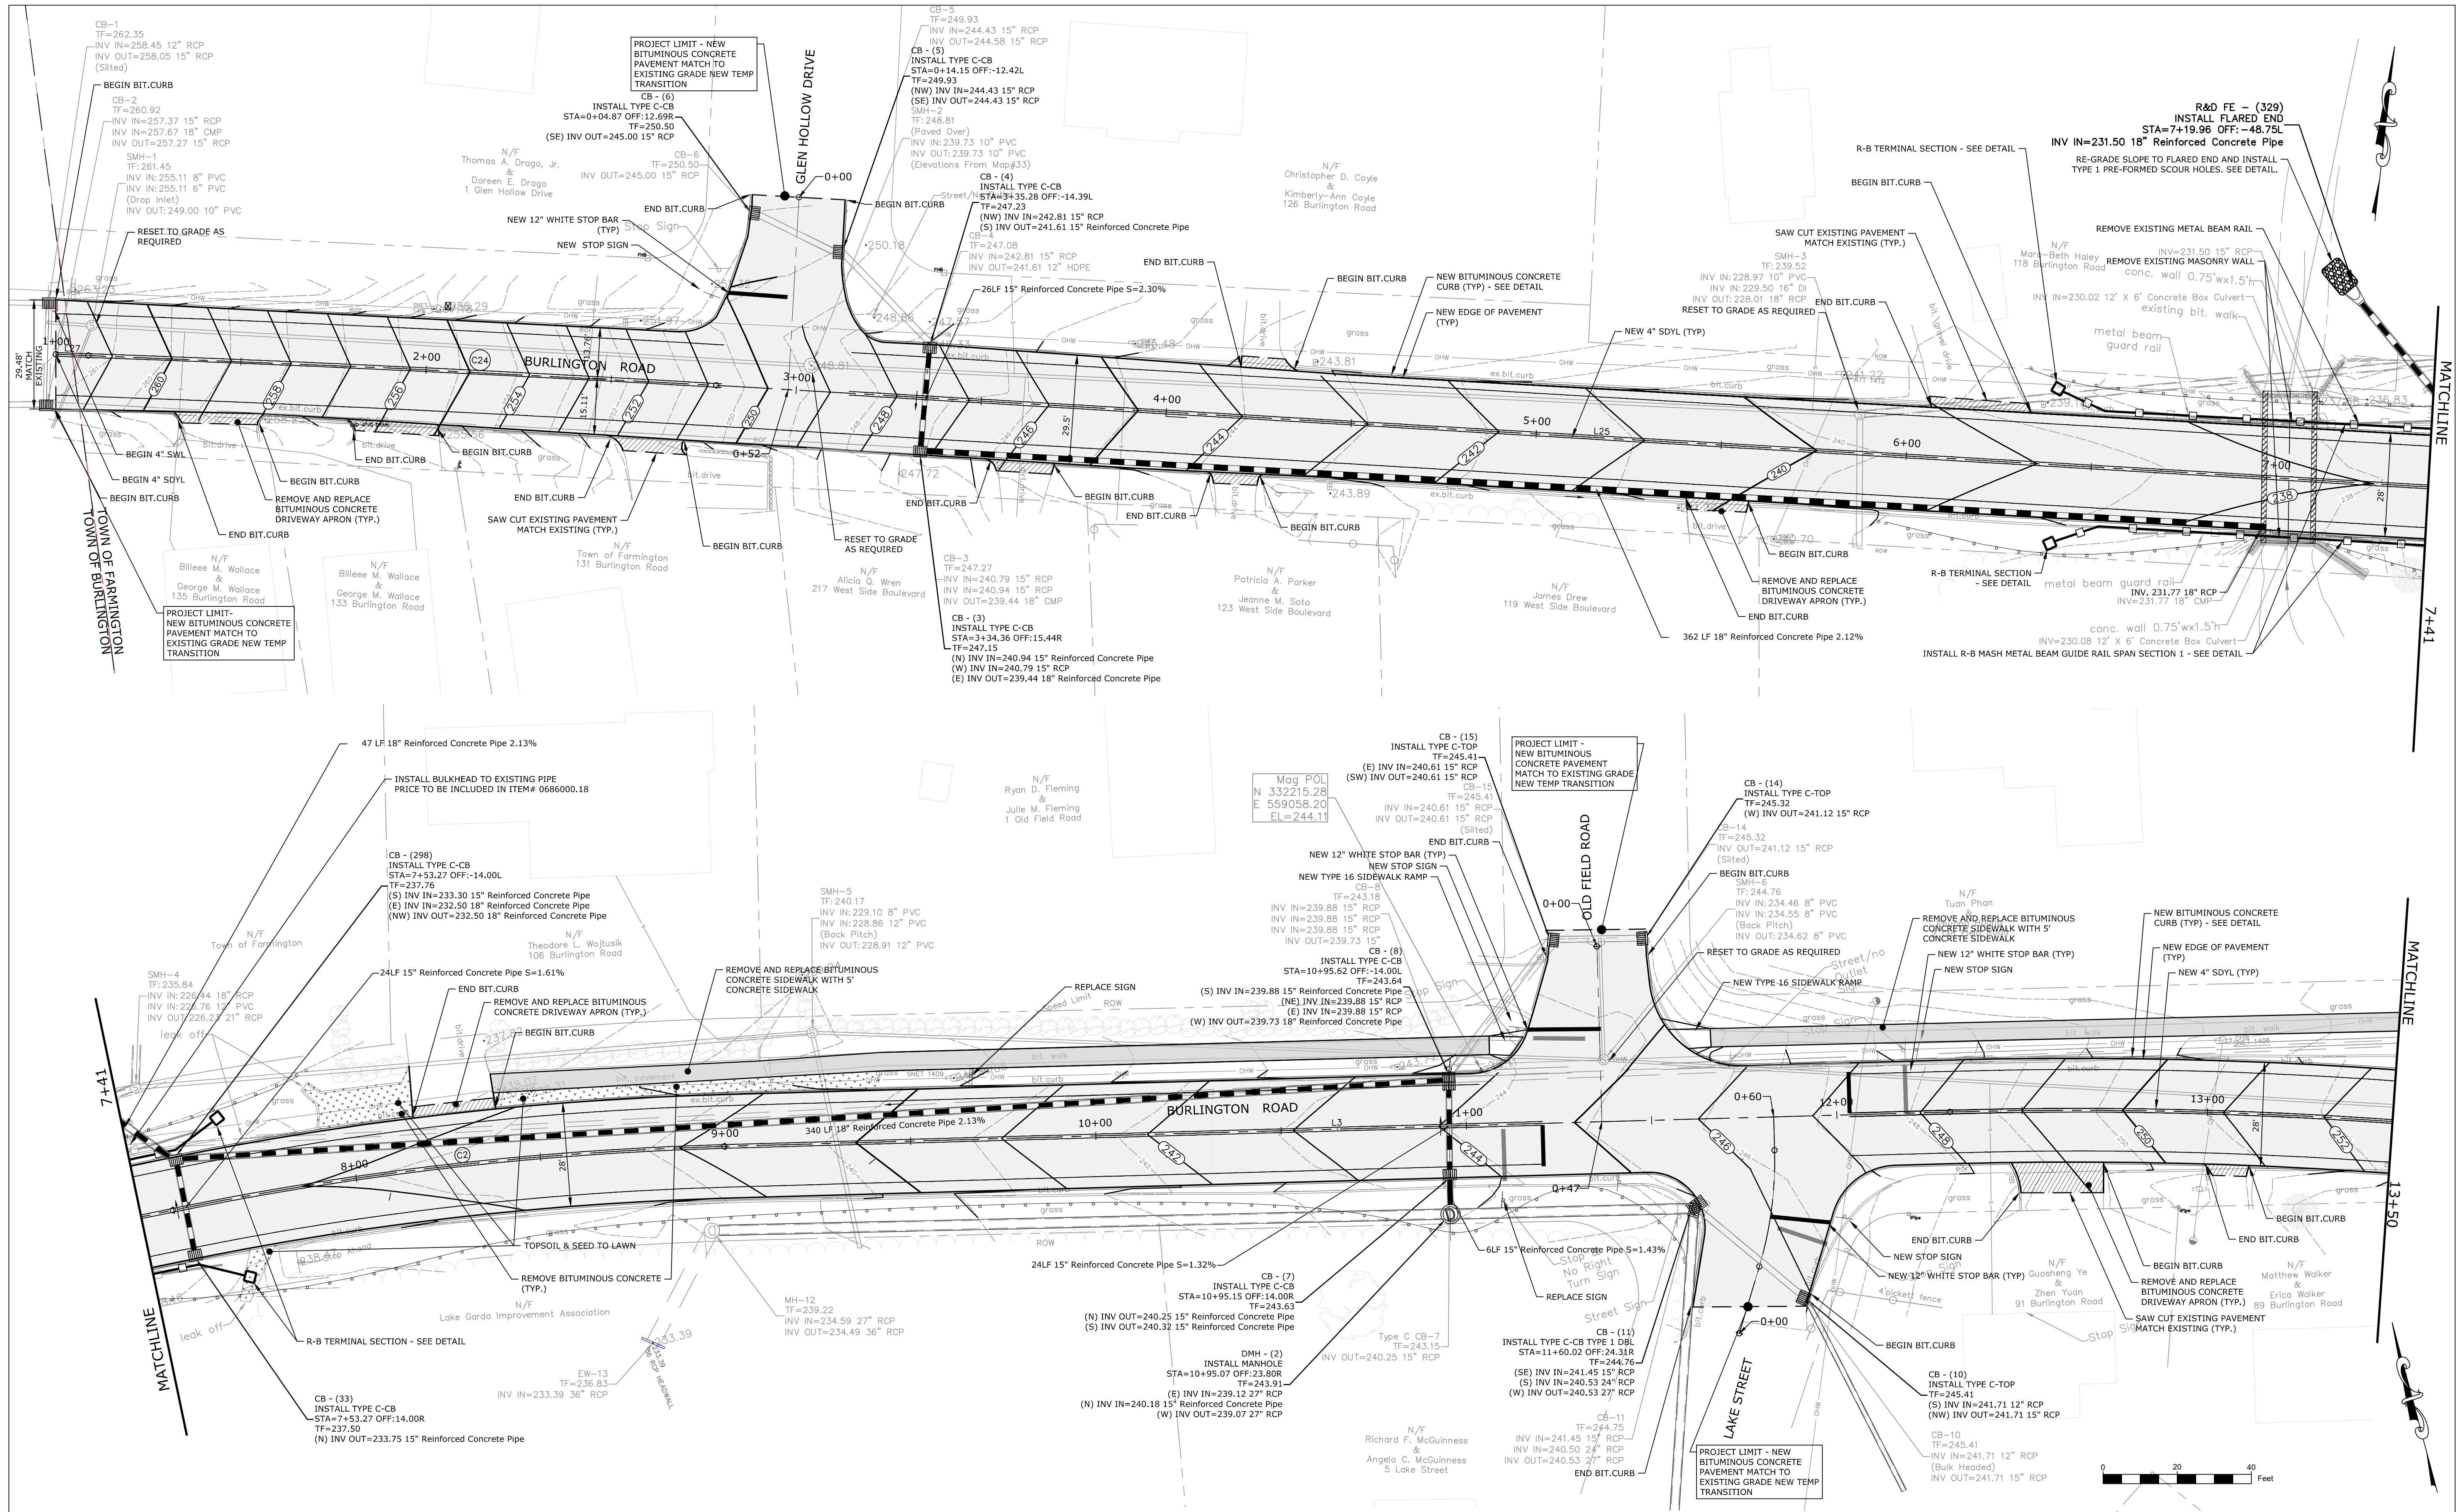


REVISIONS	SHEET NO.	REV.	DATE

**TOWN OF FARMINGTON**  
**DEPARTMENT OF PUBLIC WORKS**  
**ENGINEERING DIVISION**  
 1 MONTEITH DRIVE, FARMINGTON, CONNECTICUT 06032  
 PHONE: (860)675-2305 FAX: (860)675-2319


DESIGNER: DPR  
 DRAFTER: MAA  
 CHK: RMA DATE: \_\_\_\_\_  
 APPROVED: \_\_\_\_\_

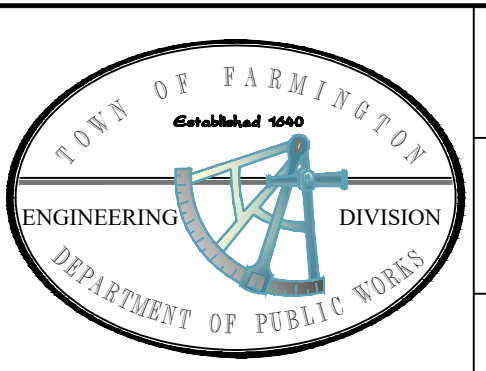

PROJECT TITLE: **BURLINGTON ROAD RECONSTRUCTION**  
 PROJECT NO.: L051-0006  
 DRAWING TITLE: **CONSTRUCTION PLAN**  
**STATION 1+00 - 13+50**  
 DRAWING DATE: 4/30/21 HOR. SCALE: 1"=20'  
 VER. SCALE: \_\_\_\_\_ SHEET NO. **P-1**

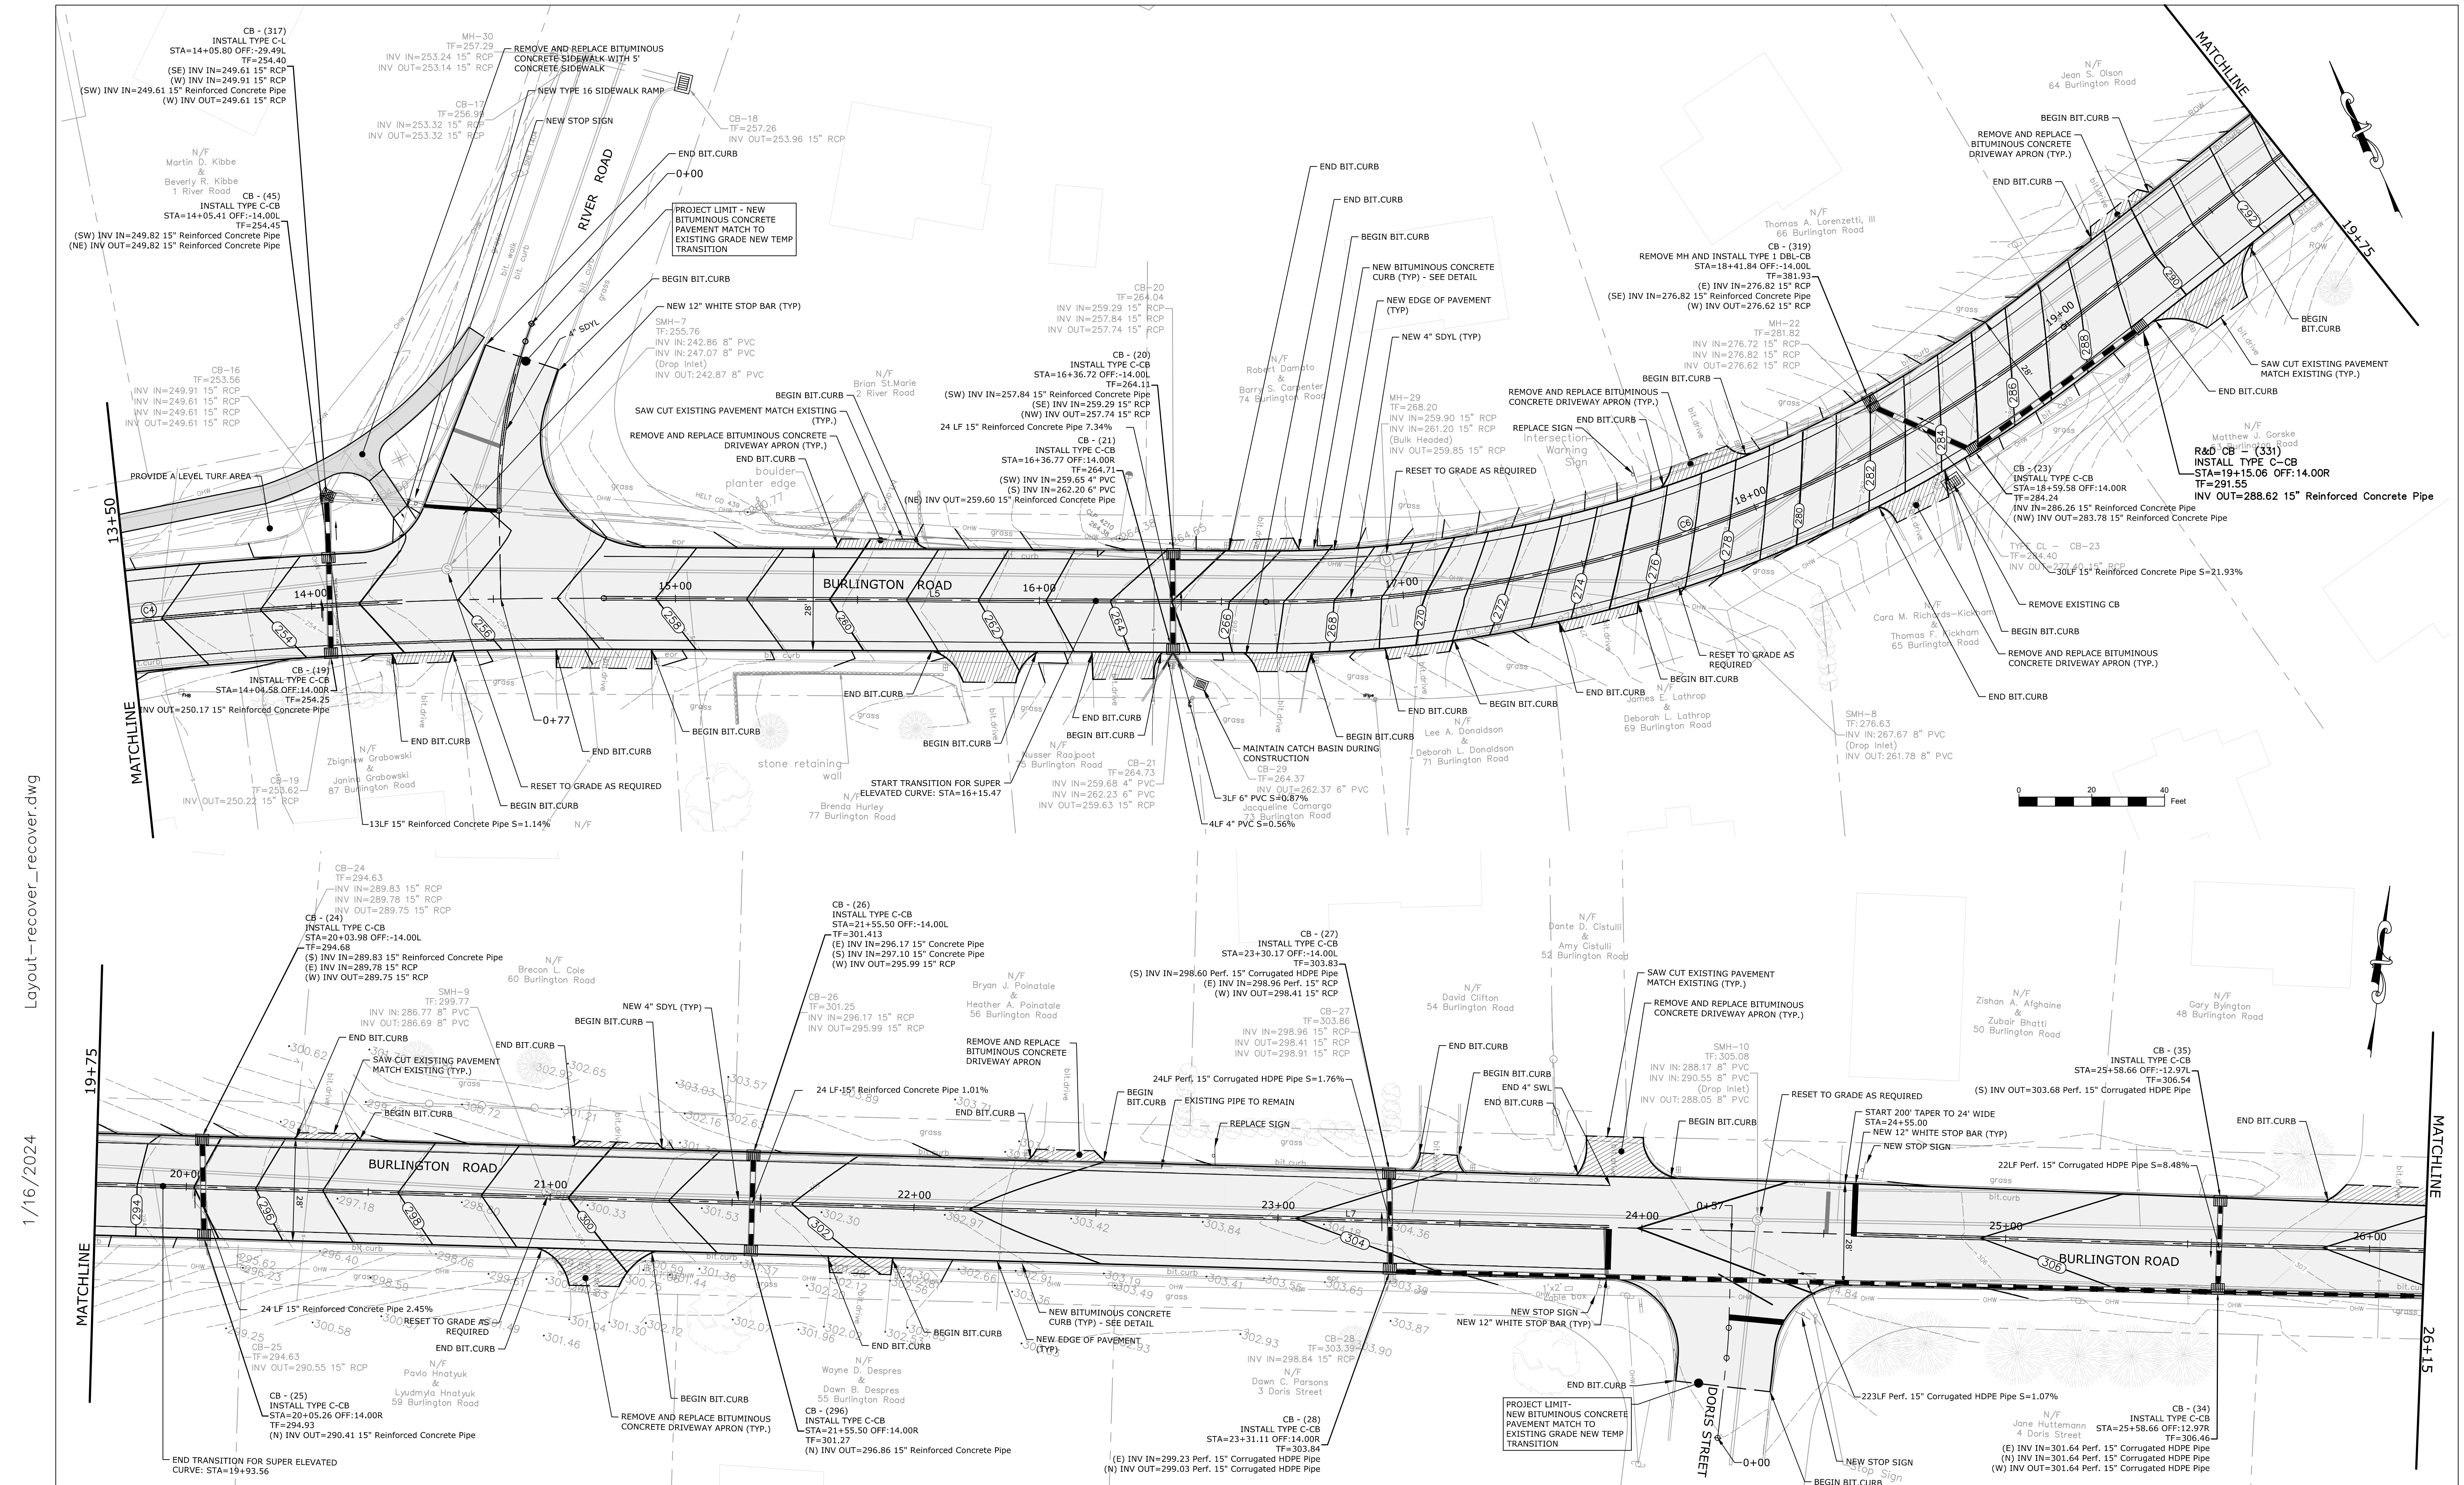


Layout\_recover\_recover.dwg  
1/16/2024

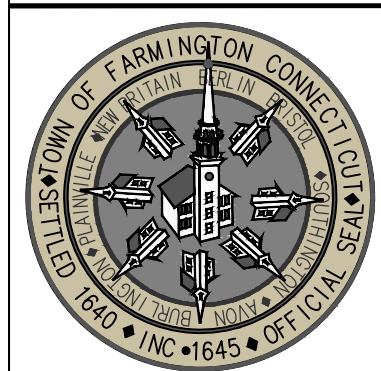

REVISIONS	SHEET NO.	REV.	DATE


**TOWN OF FARMINGTON**  
**DEPARTMENT OF PUBLIC WORKS**  
**ENGINEERING DIVISION**  
 1 MONTEITH DRIVE, FARMINGTON, CONNECTICUT 06032  
 PHONE: (860)675-2305 FAX: (860)675-2319

DESIGNER: DPR  
 DRAFTER: MAA  
 CHK: RMA  
 APPROVED: \_\_\_\_\_  
 DATE: \_\_\_\_\_

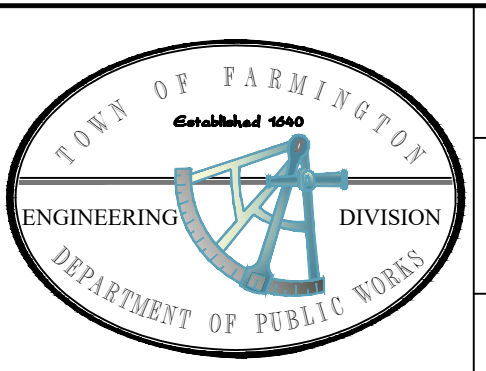

PROJECT TITLE: **BURLINGTON ROAD RECONSTRUCTION**  
 PROJECT NO.: L051-0006  
 DRAWING TITLE: **CONSTRUCTION PLAN**  
**STATION 13+50 - 26+15**  
 DRAWING DATE: 4/30/21  
 HOR. SCALE: 1"=20'  
 VER. SCALE: \_\_\_\_\_  
 SHEET NO. **P-2**


Layout-recover\_dwg  
1/18/2024

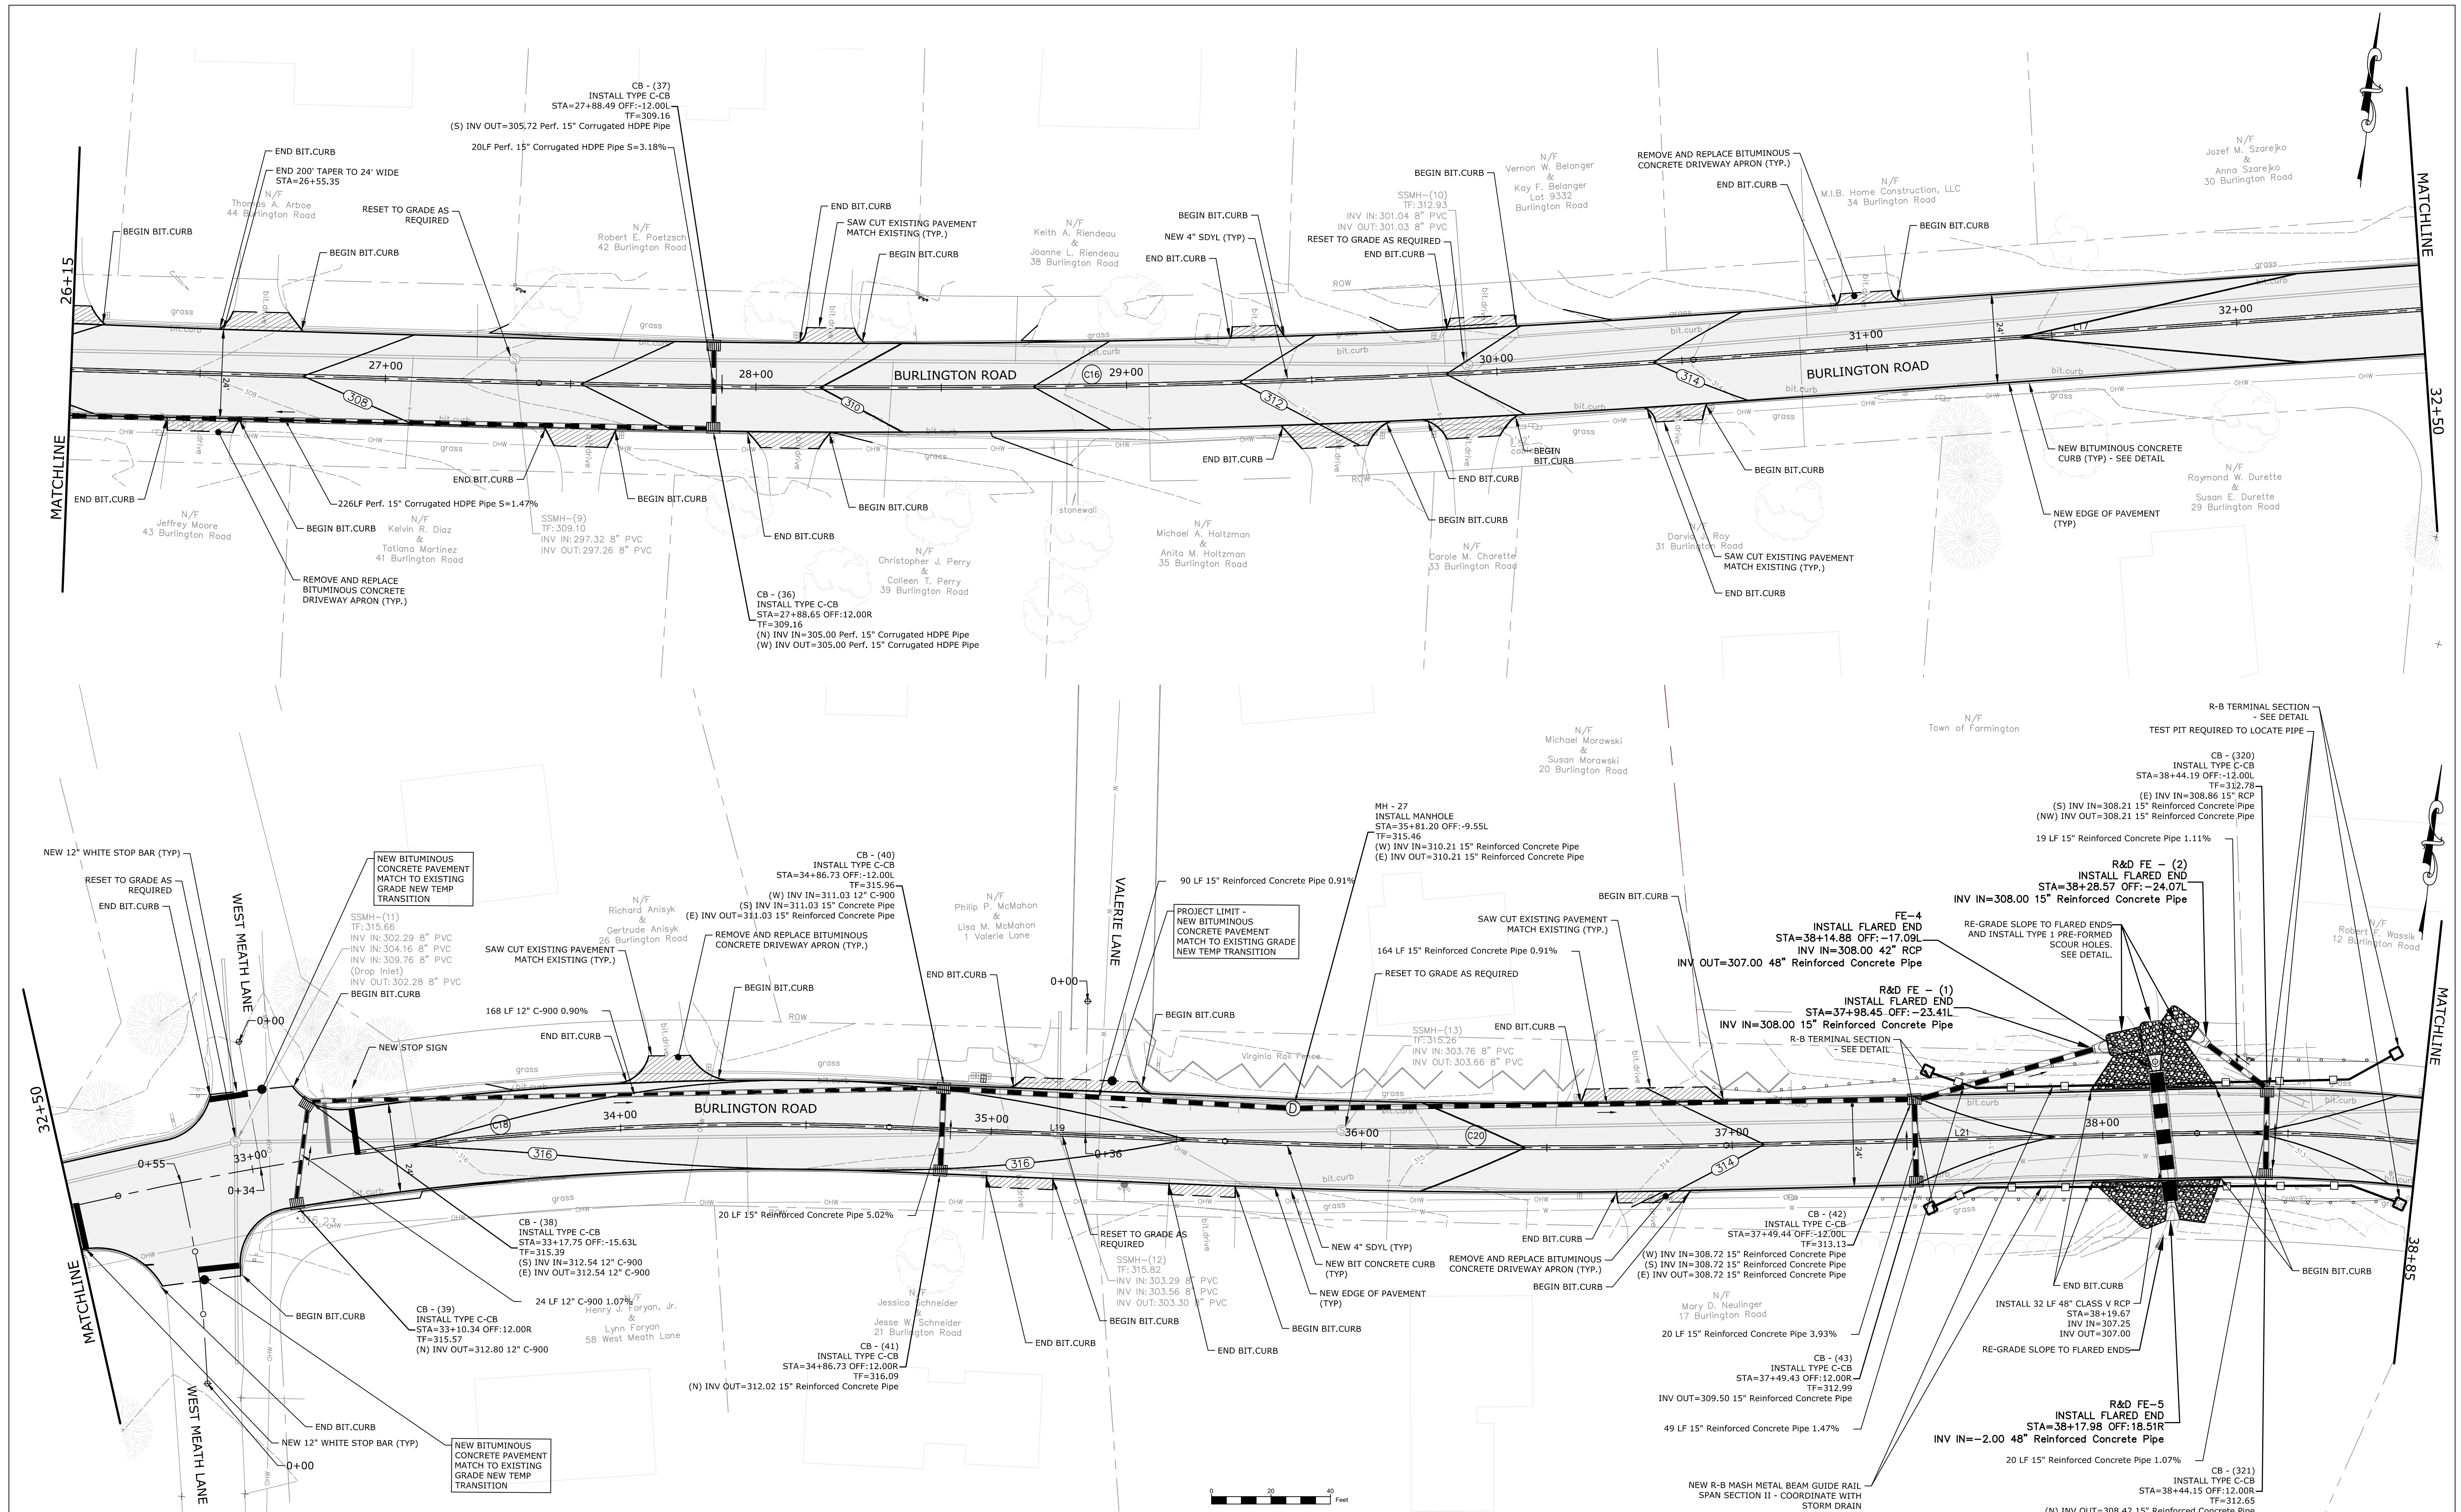


NO.	REVISIONS	SHEET NO.	REV.	DATE



**TOWN OF FARMINGTON**  
**DEPARTMENT OF PUBLIC WORKS**  
**ENGINEERING DIVISION**  
 1 MONTEITH DRIVE, FARMINGTON, CONNECTICUT 06032  
 PHONE: (860)675-2305 FAX: (860)675-2319

DESIGNER: DPR  
 DRAFTER: MAA  
 CHK: RMA  
 DATE: \_\_\_\_\_  
 APPROVED: \_\_\_\_\_

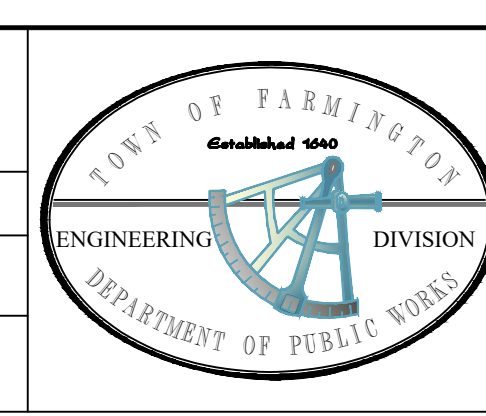

PROJECT TITLE: **BURLINGTON ROAD RECONSTRUCTION**  
 PROJECT NO.: L051-0006  
 DRAWING TITLE: **CONSTRUCTION PLAN**  
**STATION 26+15 - 38+85**  
 DRAWING DATE: 4/30/21  
 HOR. SCALE: 1"=20'  
 VER. SCALE: \_\_\_\_\_  
 SHEET NO. **P-3**

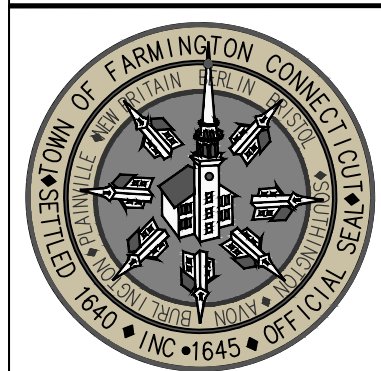


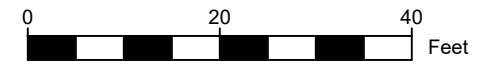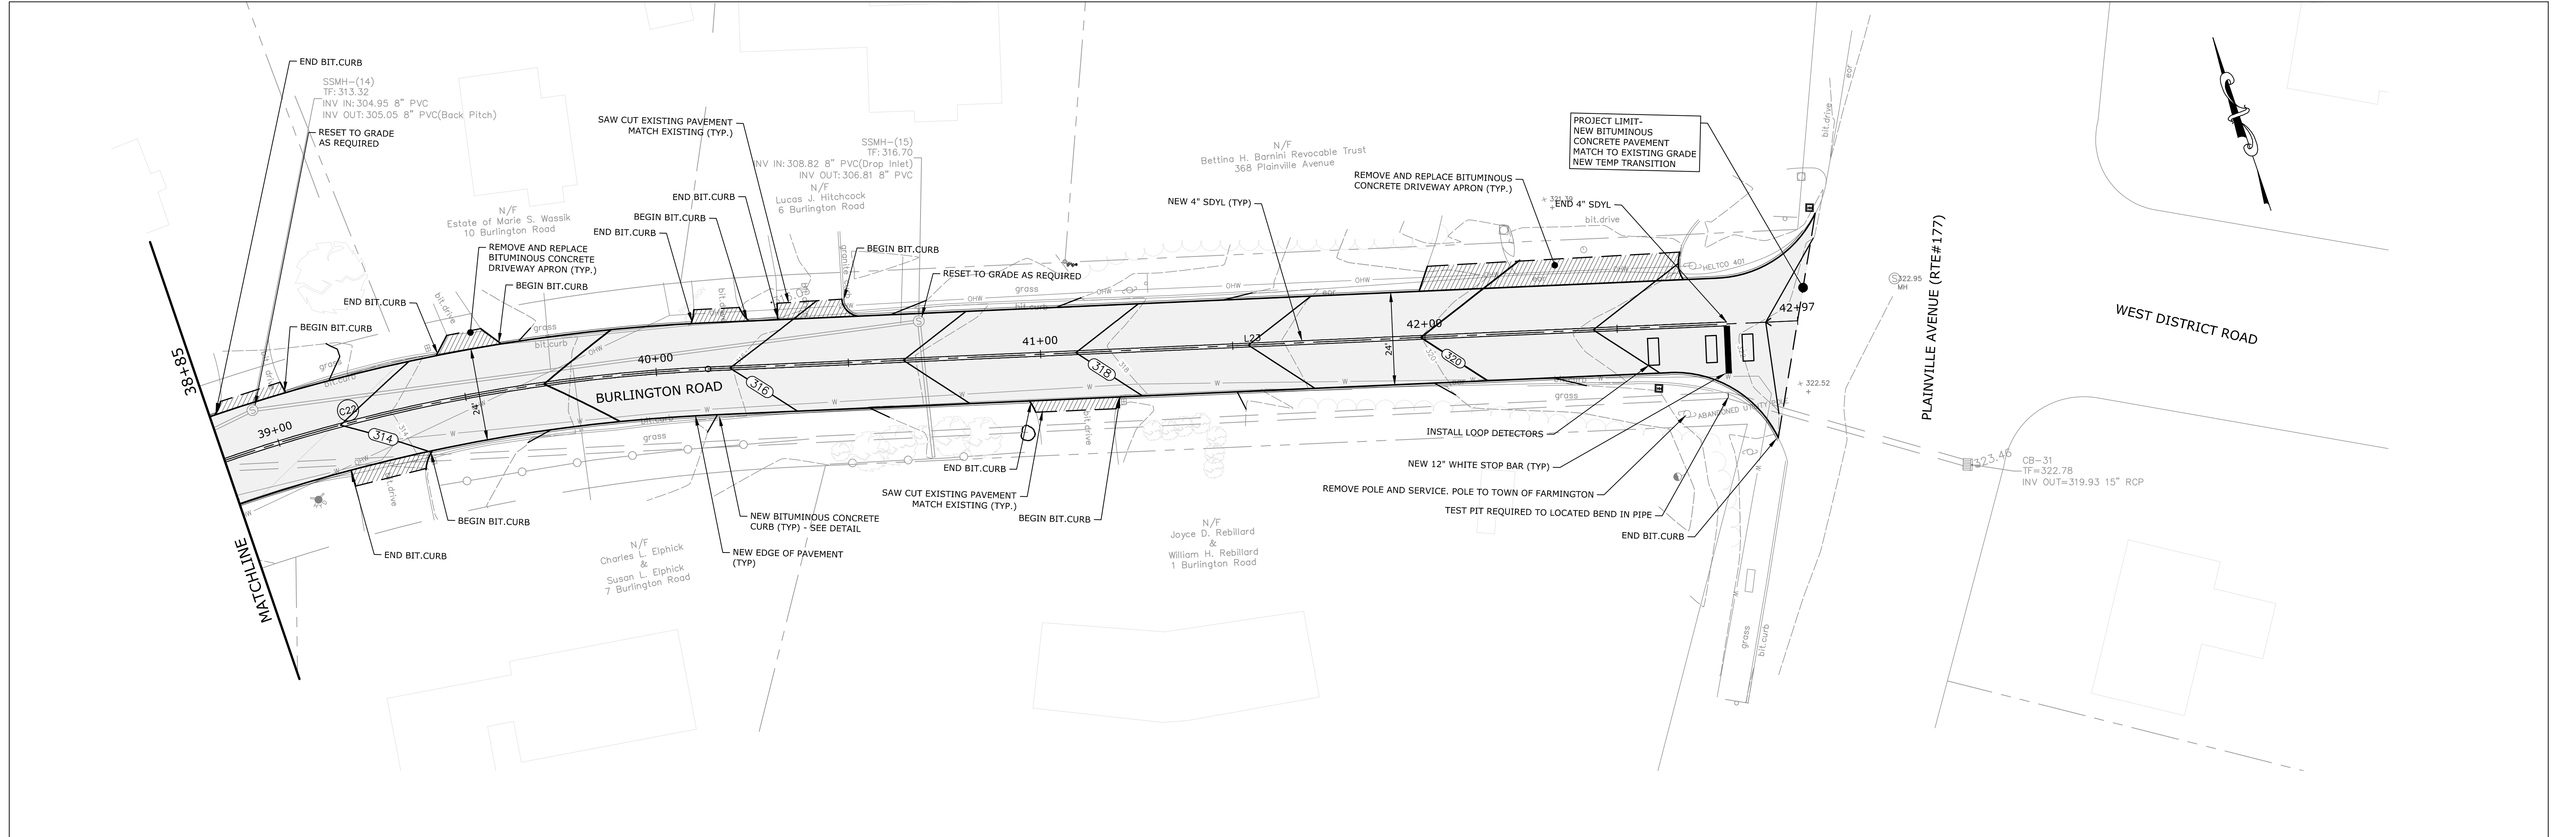

REVISIONS	SHEET NO.	REV.	DATE

**TOWN OF FARMINGTON**  
**DEPARTMENT OF PUBLIC WORKS**  
**ENGINEERING DIVISION**  
 1 MONTEITH DRIVE, FARMINGTON, CONNECTICUT 06032  
 PHONE: (860)675-2305 FAX: (860)675-2319

DESIGNER: DPR	
DRAFTER: MAA	
CHK: RMA	DATE:
APPROVED:	

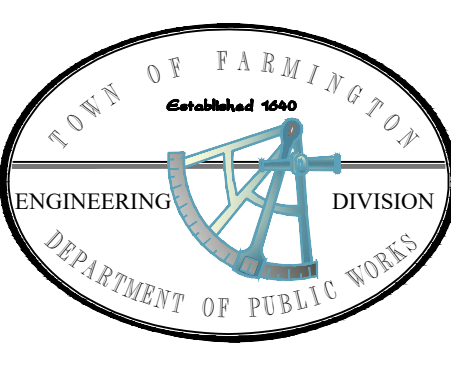

PROJECT TITLE: BURLINGTON ROAD RECONSTRUCTION		
PROJECT NO. : L051-0006		
DRAWING TITLE: CONSTRUCTION PLAN		
STATION 38+85 - 42+97		
DRAWING DATE: 4/30/21	HOR. SCALE: 1"=20'	SHEET NO. P-4
	VER. SCALE:	