


LEGEND:

- EXISTING CULVERT AND DRAINAGE ENDWALLS
- PROPOSED CULVERT
- PAVEMENT
- SIDEWALK
- GRADING
- STREAM FLOW
- PROPOSED DRAINAGE
- TEMPORARY UTILITY BRIDGE
- TEMPORARY WATER-HANDLING-COFFERDAM

REV.	DATE	REVISION DESCRIPTION


DESIGNER/DRAFTER: _____ CHECKED BY: _____

SIGNATURE/BLOCK: _____

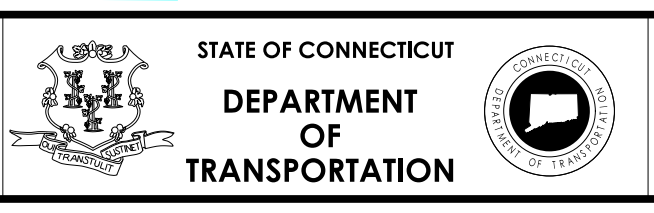

PROJECT NUMBER: 0051-0276
 PROJECT DESCRIPTION: REPLACEMENT OF BRIDGE NO. 02110
 TOWN(S): FARMINGTON
 DRAWING TITLE: EXISTING PLAN

DRAWING NO. _____
 SHEET NO. _____

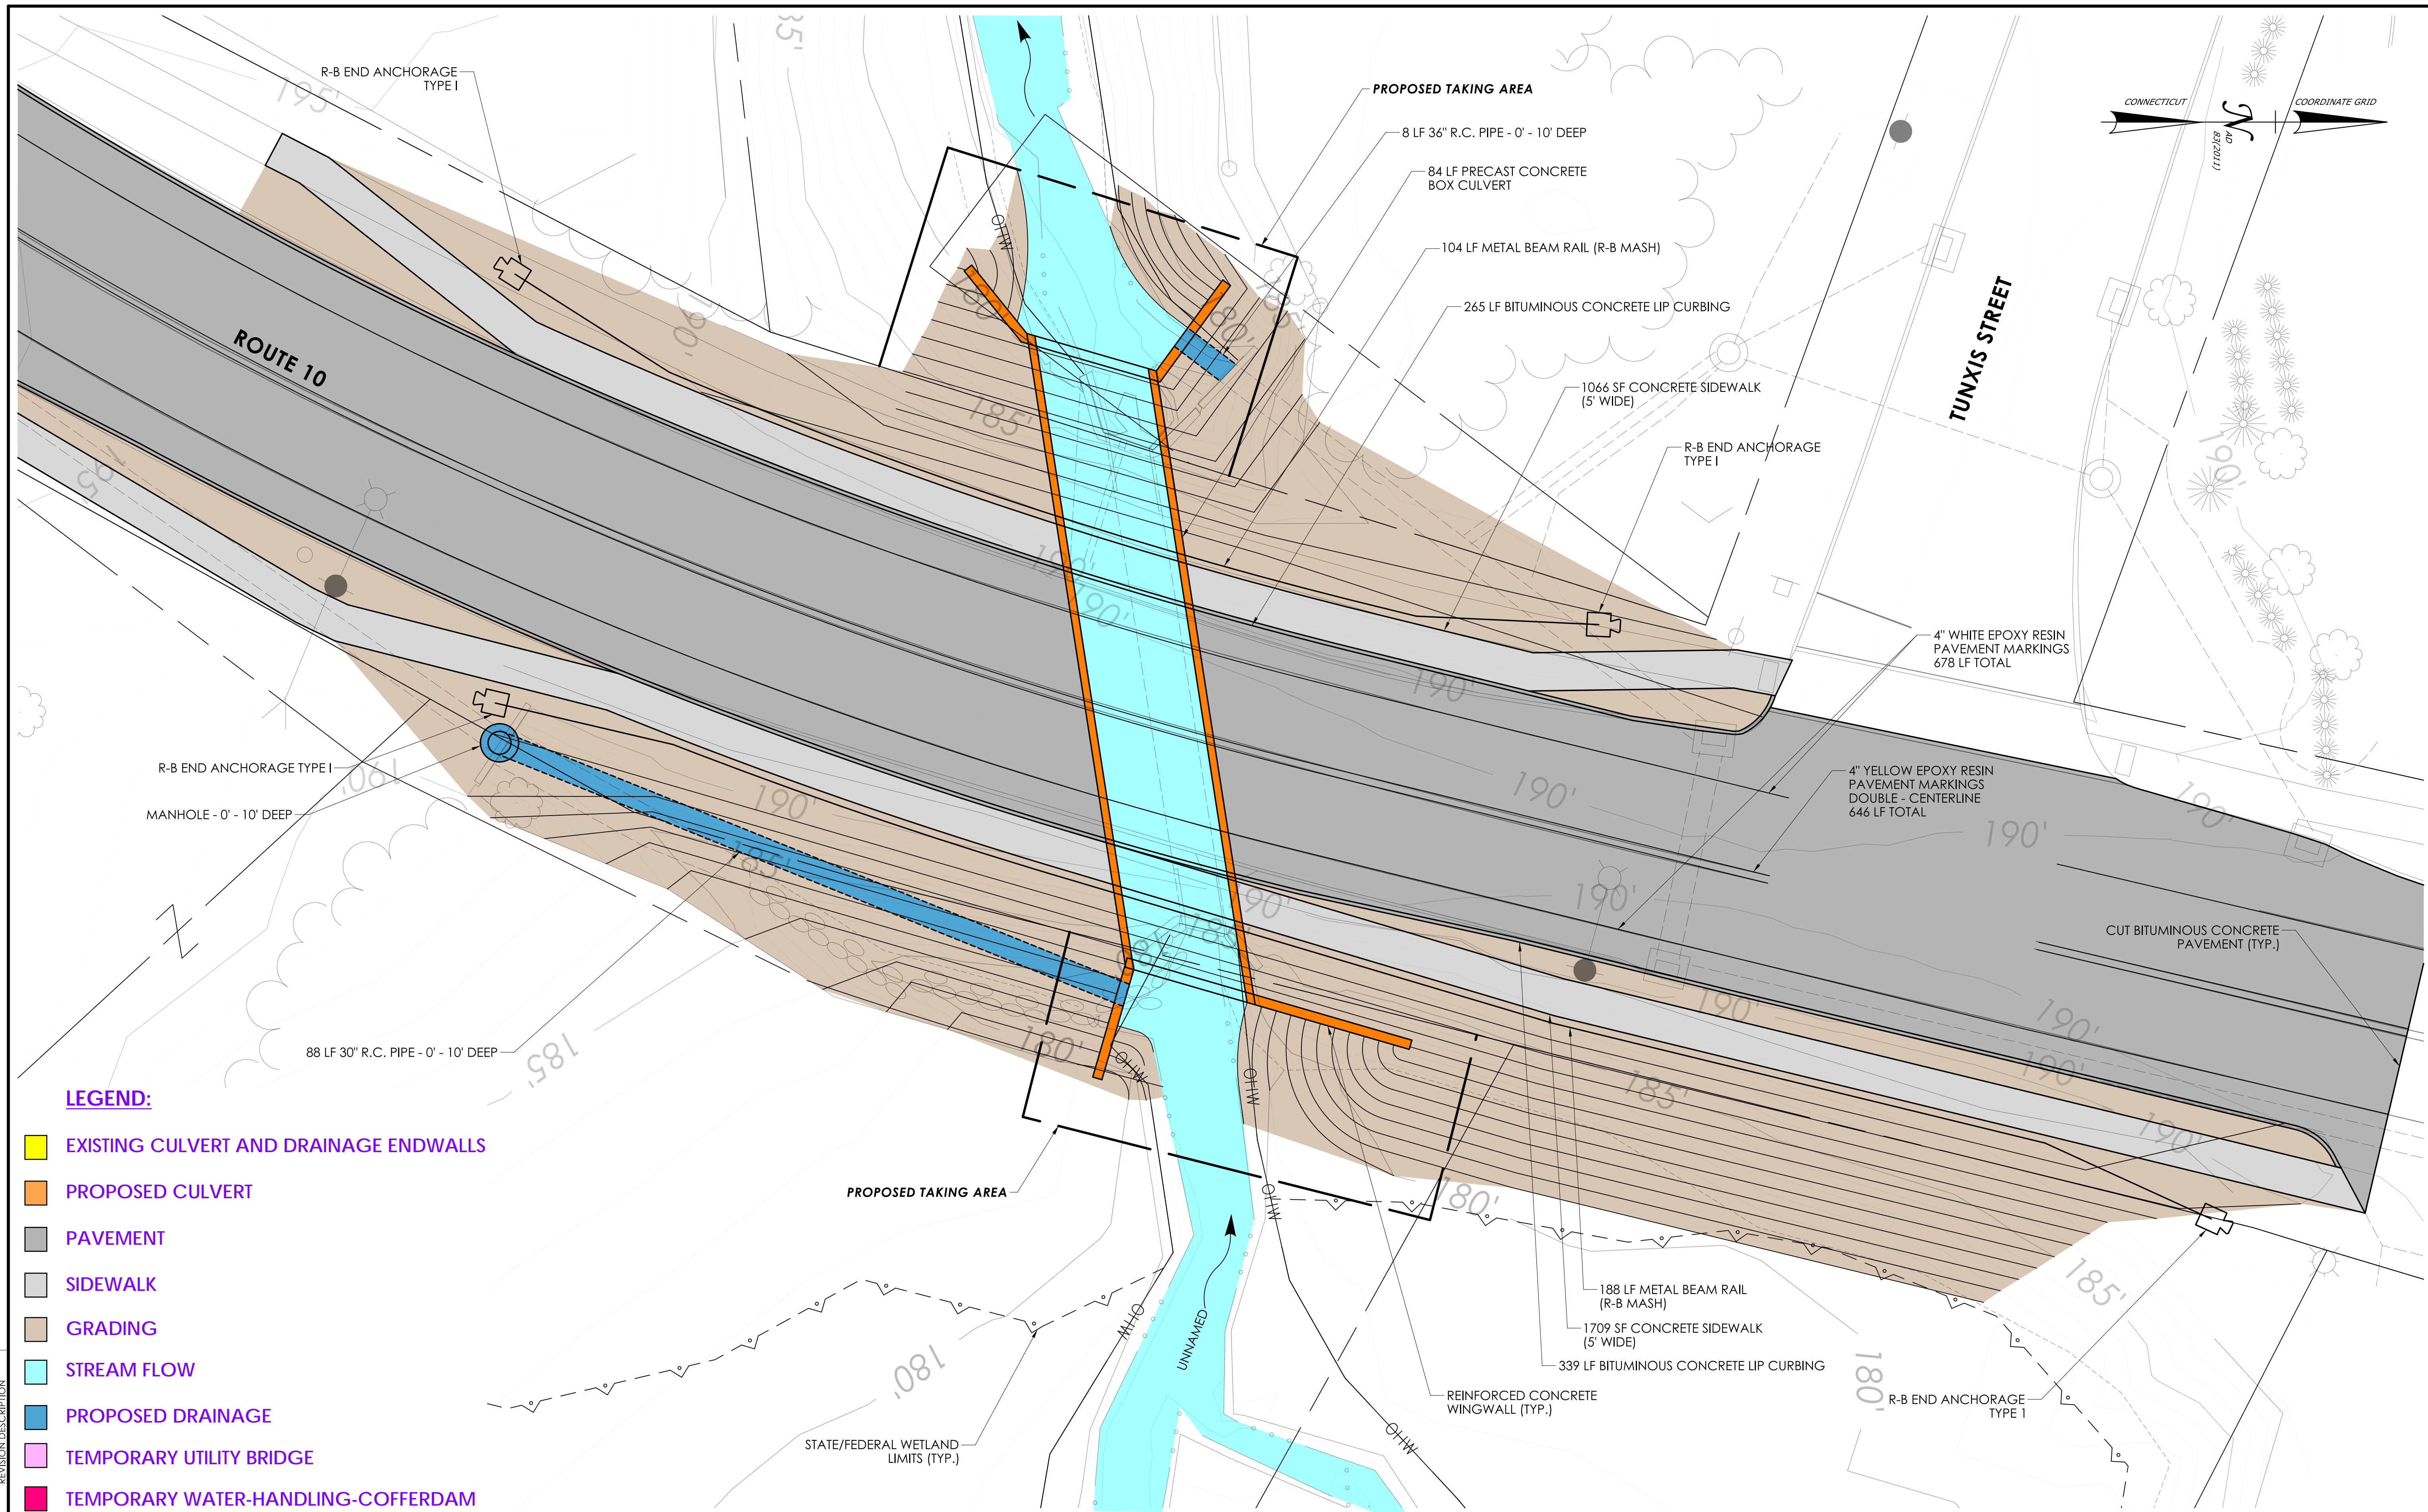


LEGEND:

- EXISTING CULVERT AND DRAINAGE ENDWALLS
- PROPOSED CULVERT
- PAVEMENT
- SIDEWALK
- GRADING
- STREAM FLOW
- PROPOSED DRAINAGE
- TEMPORARY UTILITY BRIDGE
- TEMPORARY WATER-HANDLING-COFFERDAM

REV.	DATE	REVISION DESCRIPTION

DESIGNER/DRAFTER: _____ CHECKED BY: _____
 SIGNATURE/BLOCK: _____

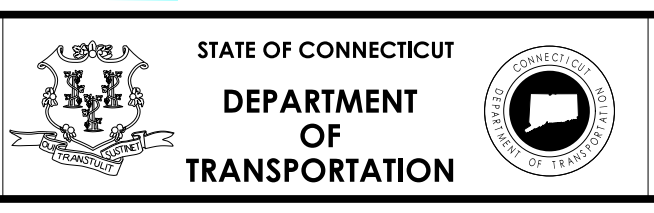


PROJECT NUMBER: 0051-0276
 PROJECT DESCRIPTION: REPLACEMENT OF BRIDGE NO. 02110
 TOWN(S): FARMINGTON
 DRAWING TITLE: PRECAST CONCRETE BOX CULVERT - PLAN


DRAWING NO. _____
 SHEET NO. _____

LEGEND:


- EXISTING CULVERT AND DRAINAGE ENDWALLS
- PROPOSED CULVERT
- PAVEMENT
- SIDEWALK
- GRADING
- STREAM FLOW
- PROPOSED DRAINAGE
- TEMPORARY UTILITY BRIDGE
- TEMPORARY WATER-HANDLING-COFFERDAM

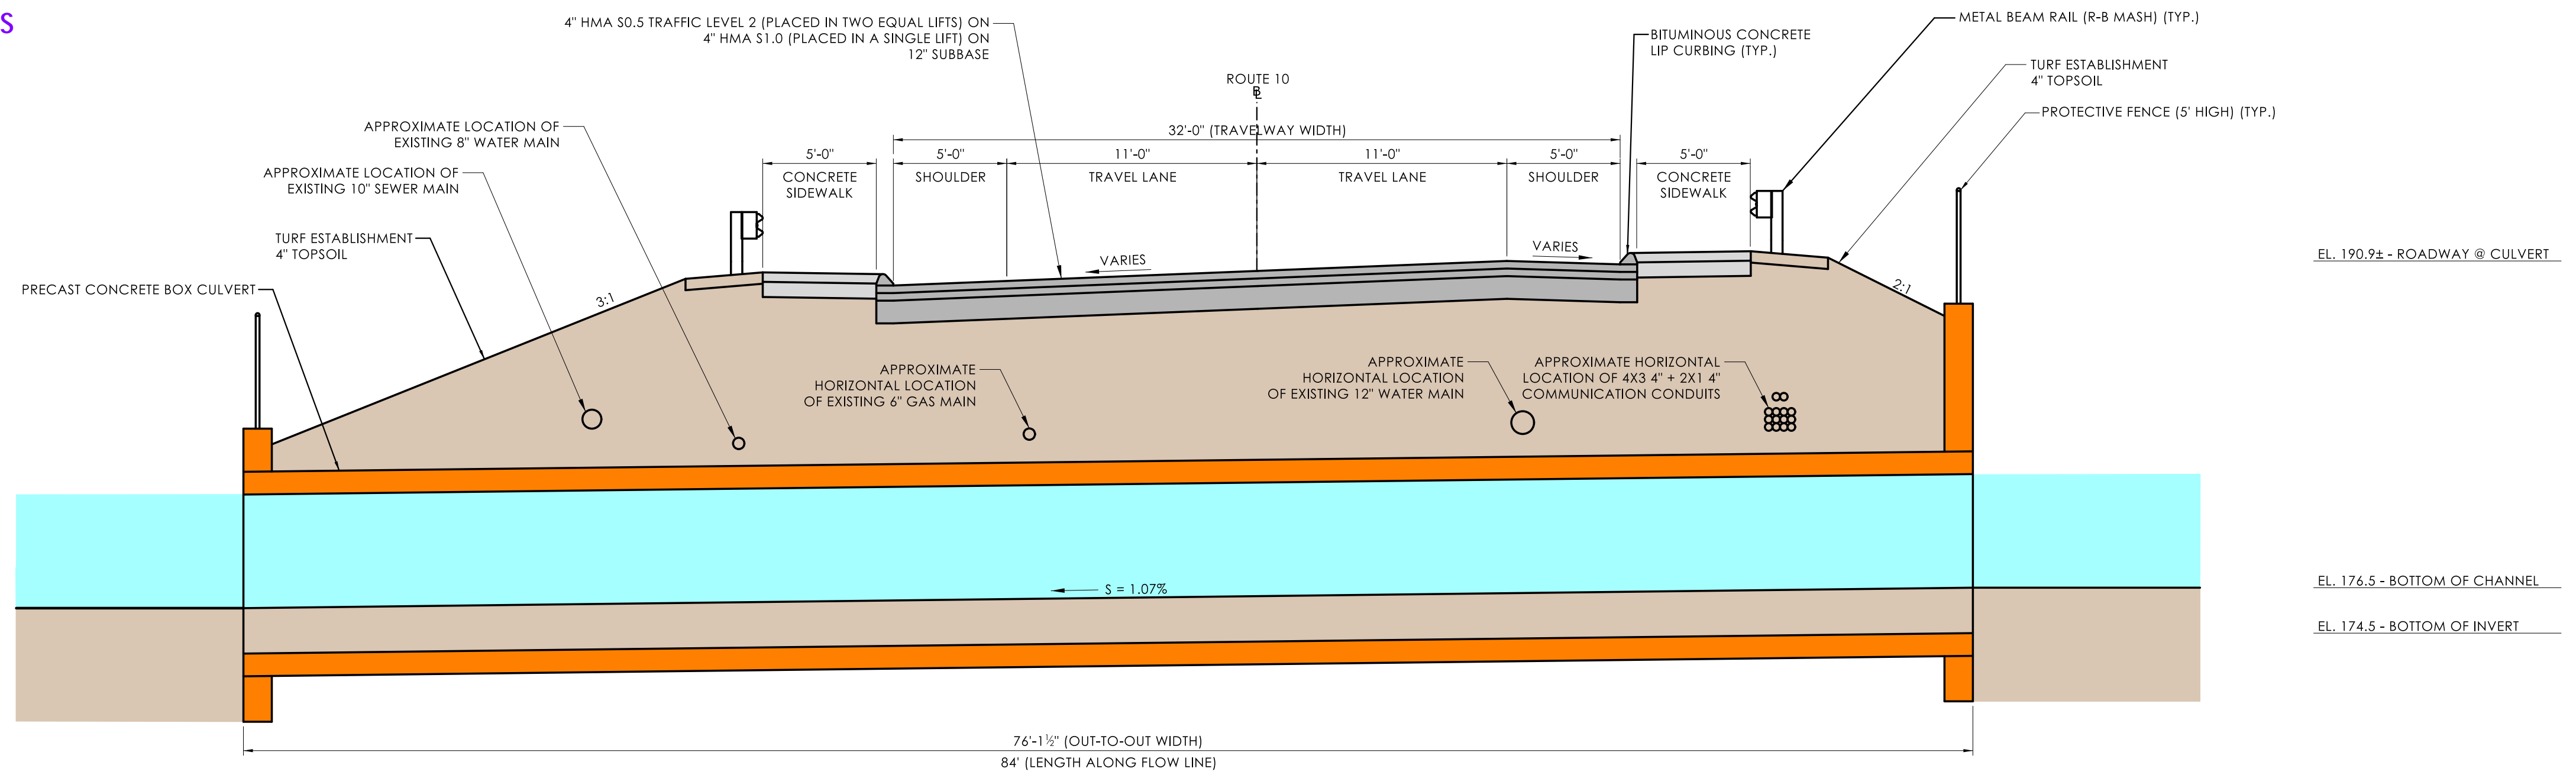

ROADWAY SECTION

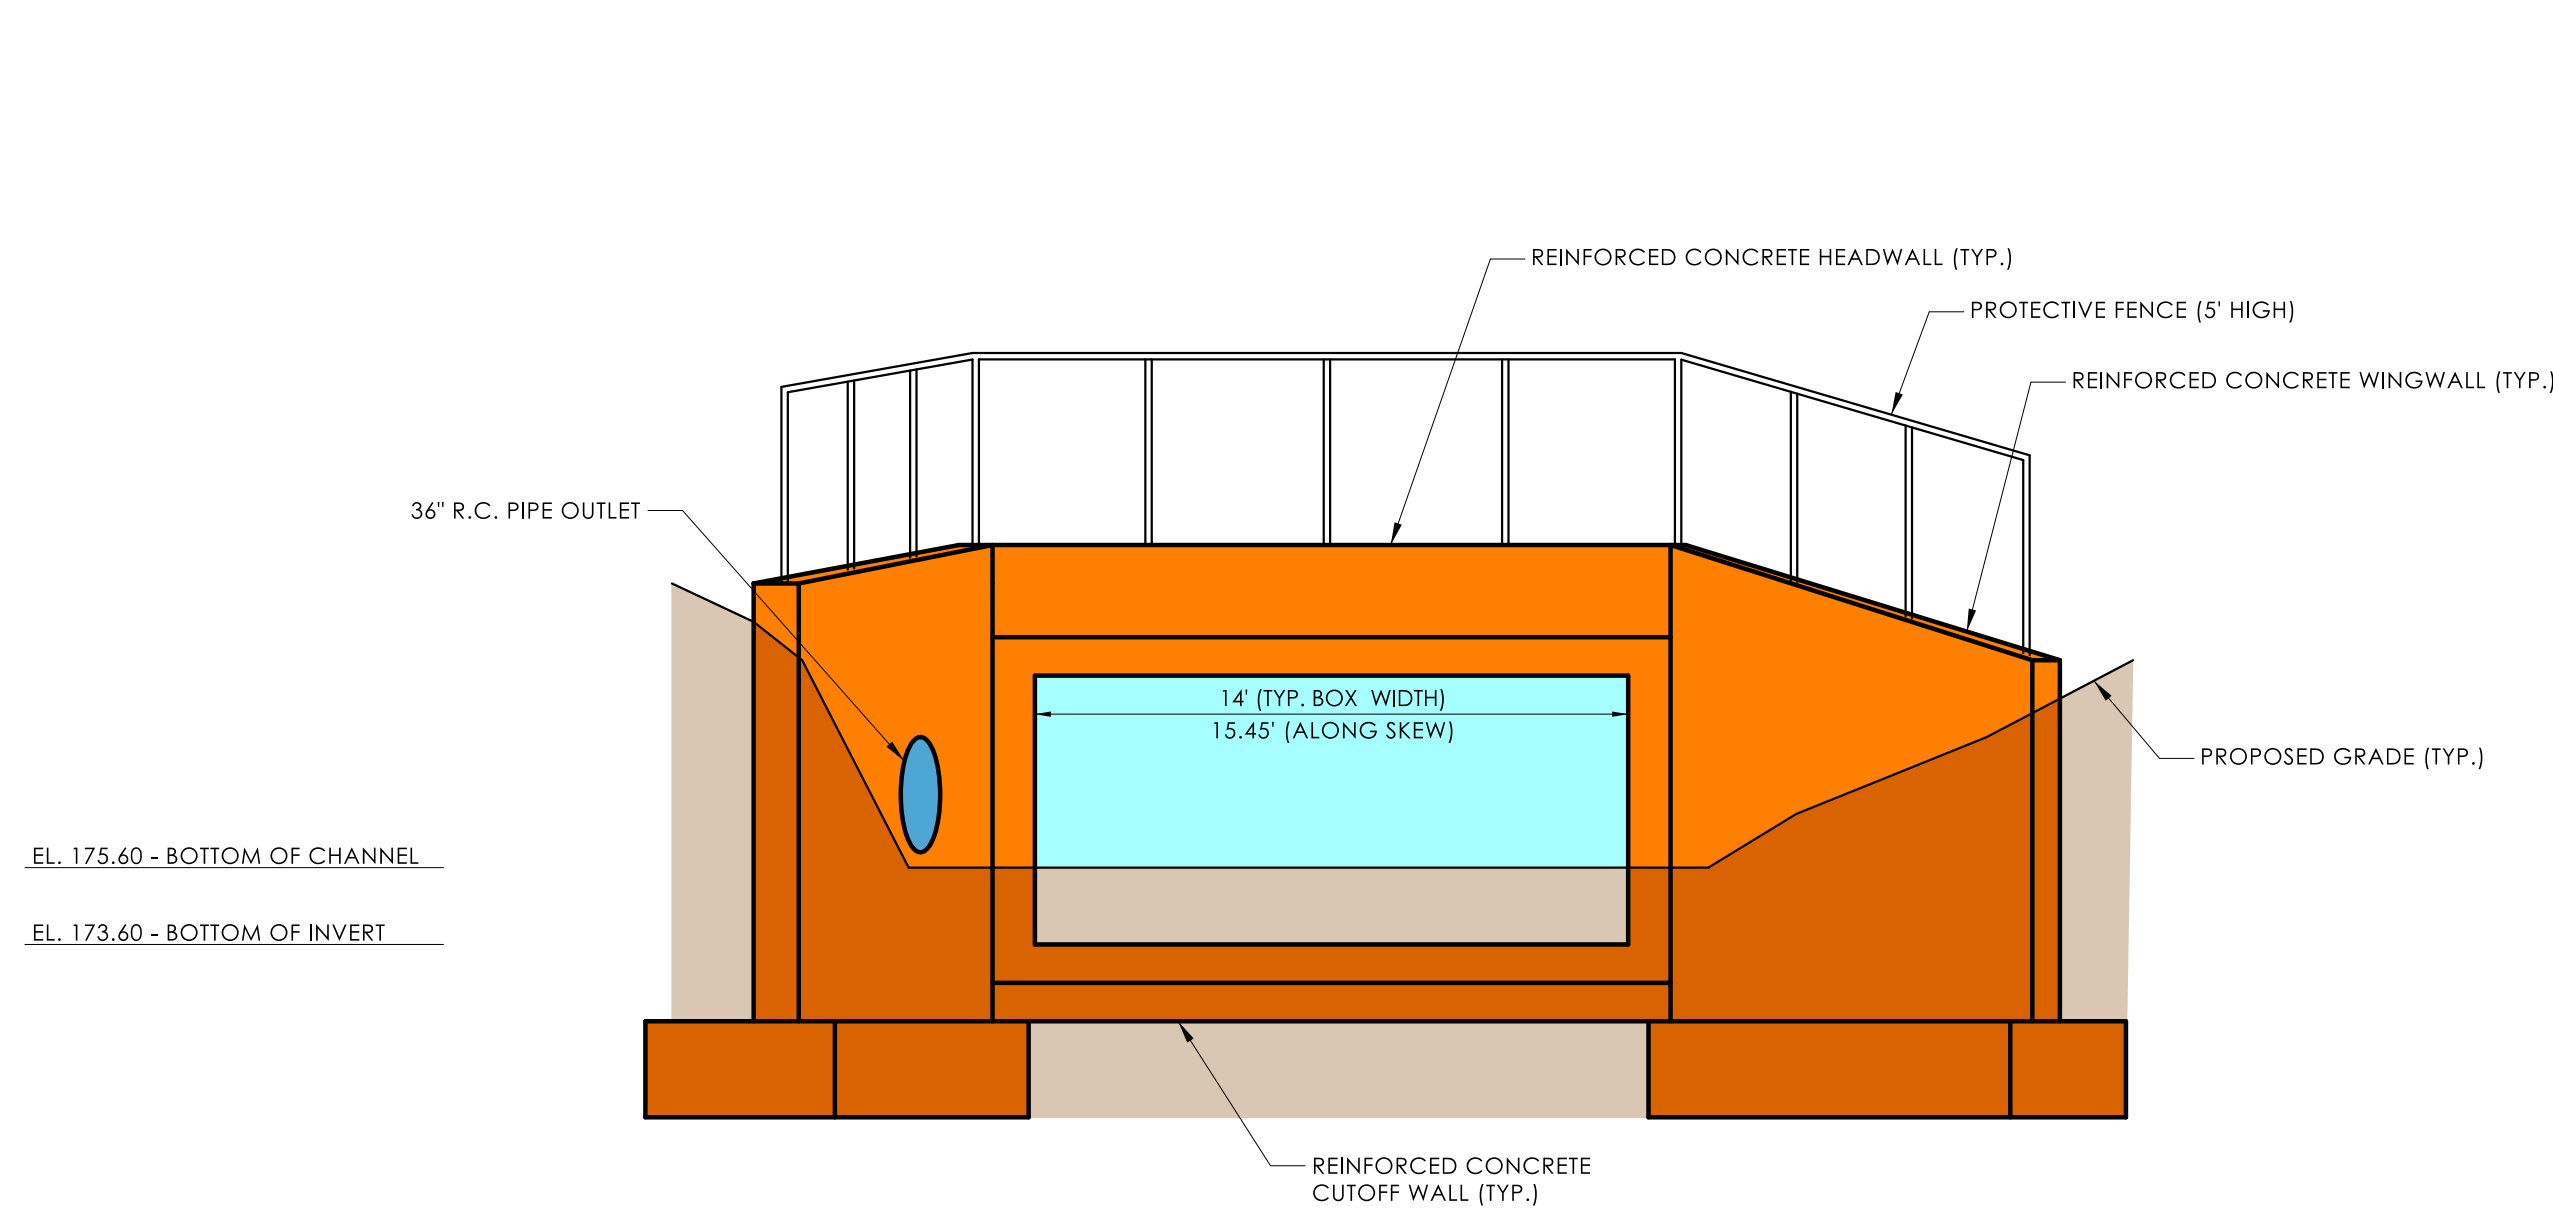

OUTLET ELEVATION

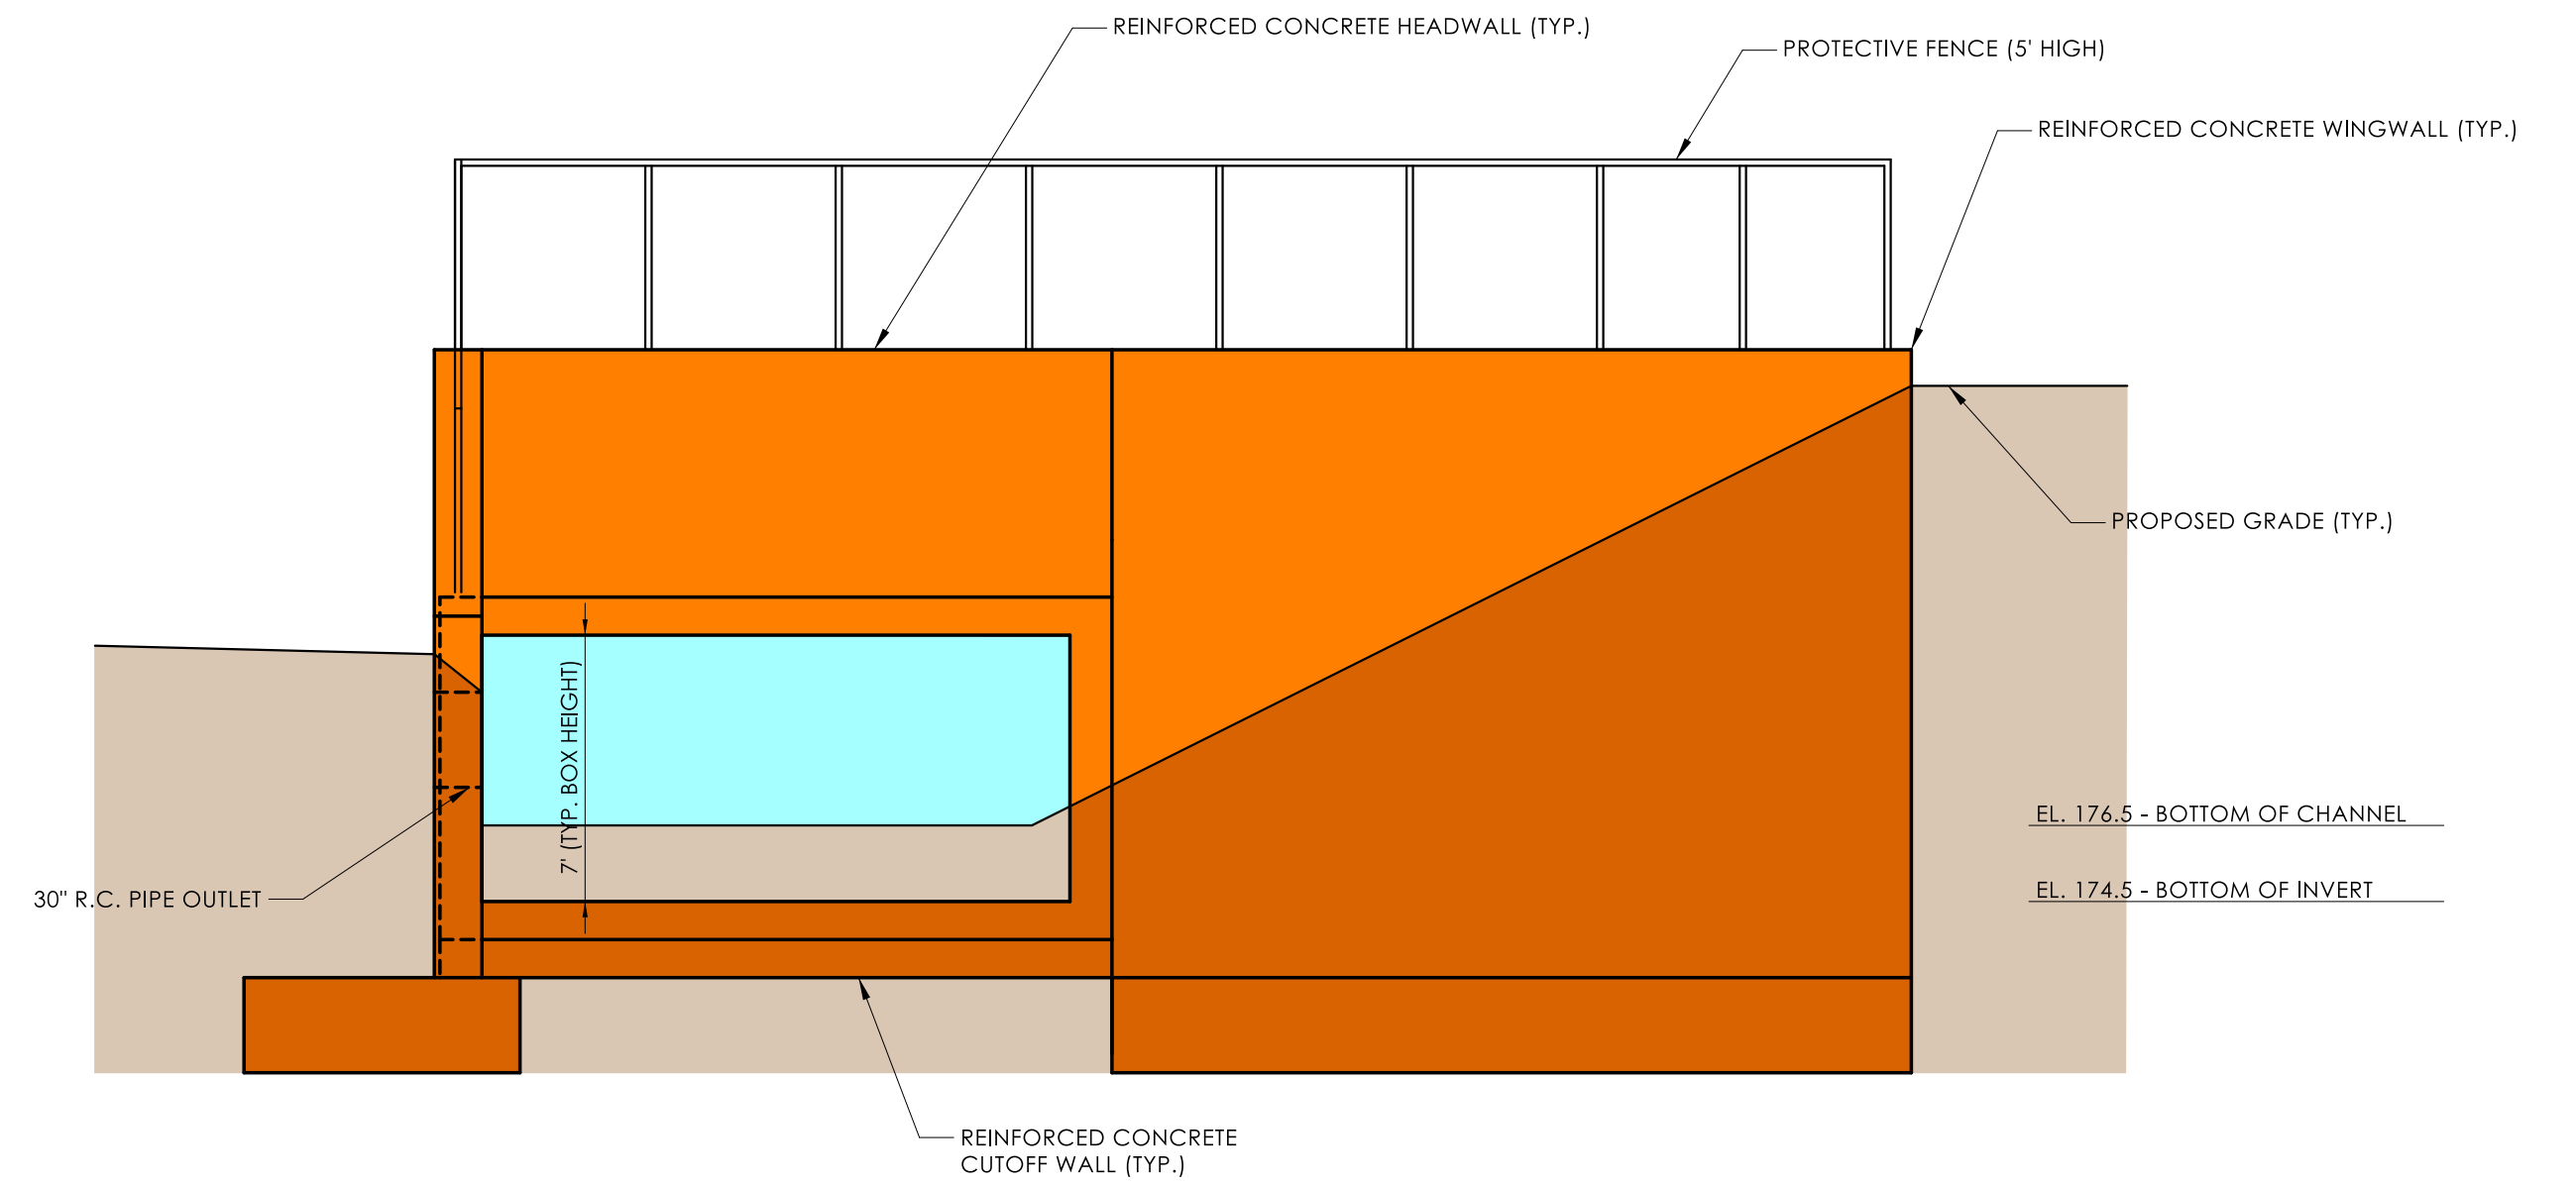


INLET ELEVATION

REV.	DATE	REVISION DESCRIPTION

DESIGNER/DRAFTER: _____ CHECKED BY: _____


SCALE 1" = 5'

SIGNATURE/BLOCK: _____

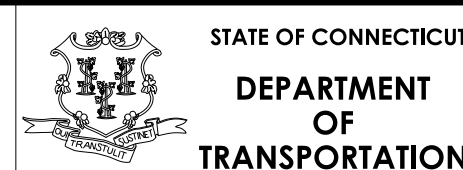


PROJECT NUMBER: 0051-0276
 PROJECT DESCRIPTION: REPLACEMENT OF BRIDGE NO. 02110
 TOWN(S): FARMINGTON
 DRAWING TITLE: PCBC - ELEVATIONS & TYPICAL SECTION

DRAWING NO. _____
 SHEET NO. _____

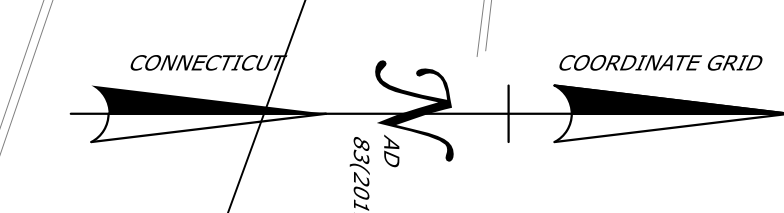

- LEGEND:**
- EXISTING CULVERT AND DRAINAGE ENDWALLS
 - PROPOSED CULVERT
 - PAVEMENT
 - SIDEWALK
 - GRADING
 - STREAM FLOW
 - PROPOSED DRAINAGE
 - TEMPORARY UTILITY BRIDGE
 - TEMPORARY WATER-HANDLING-COFFERDAM

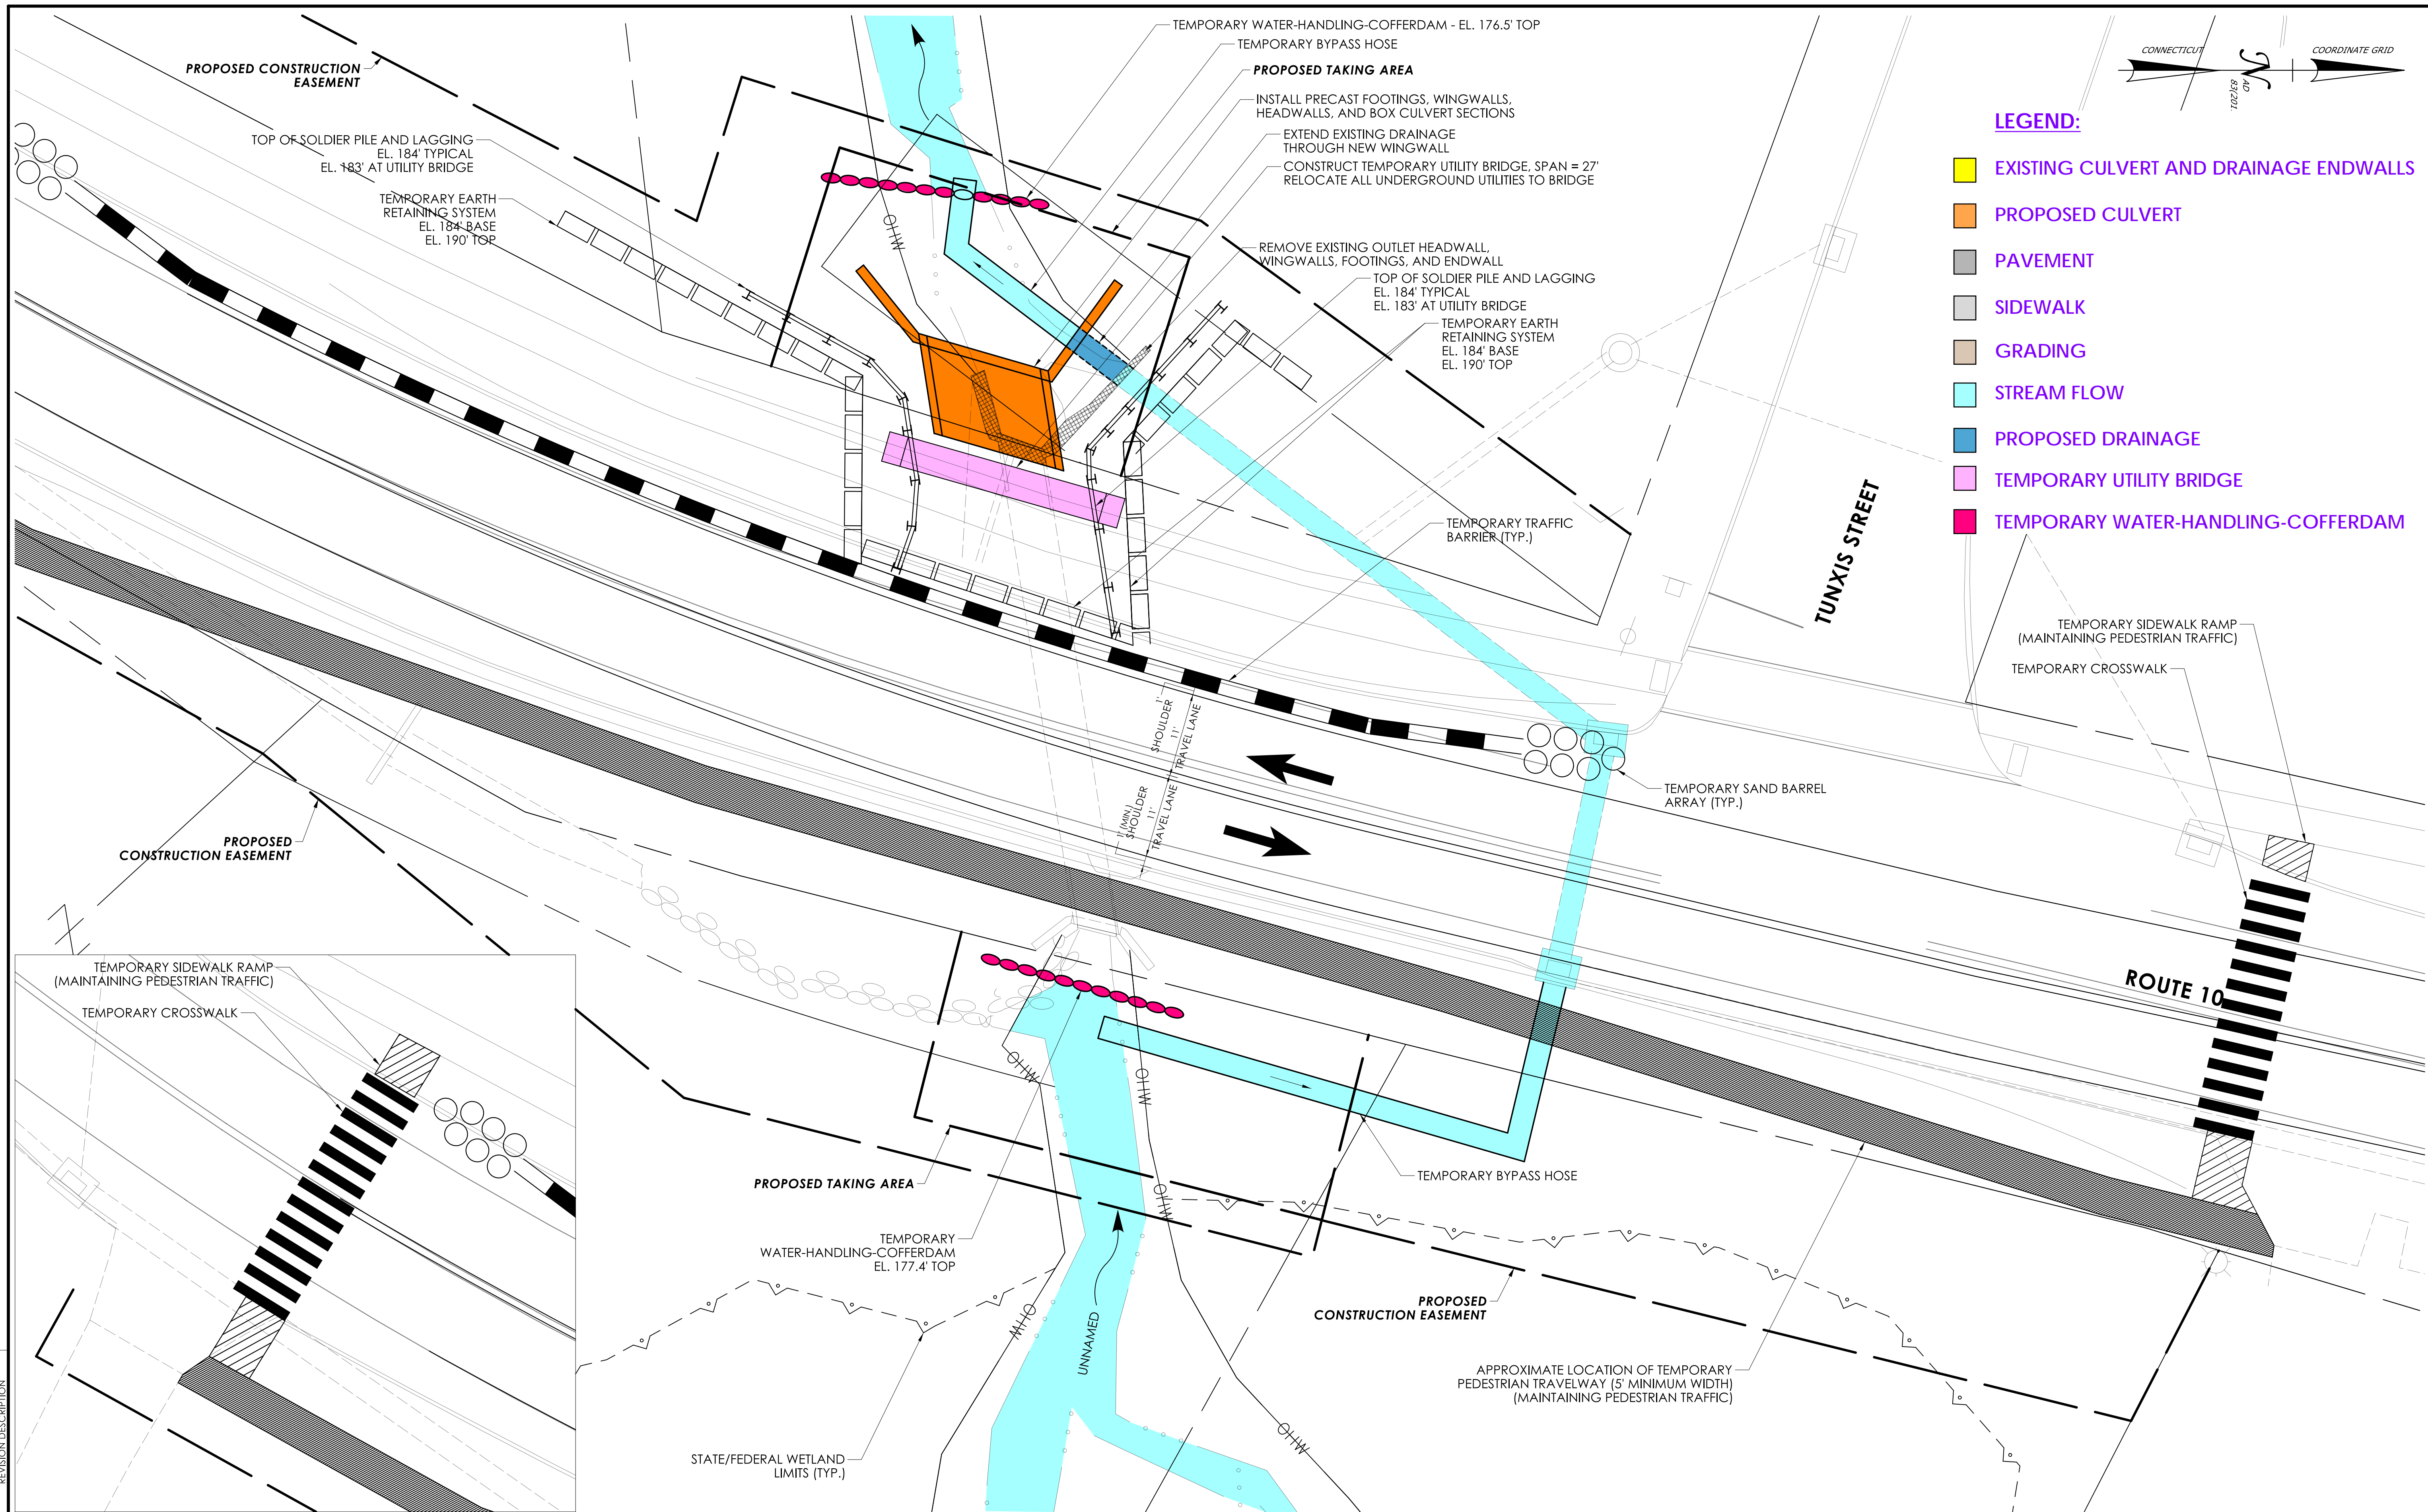


REV.	DATE	REVISION DESCRIPTION

DESIGNER/DRAFTER: _____ CHECKED BY: _____

SIGNATURE/BLOCK: _____

LASTED SAVED BY: jcare FILE NAME: E:\CT_Projects\0051-0276\Bridge\Bse_Models\MASTER.dgn PLOTTED DATE: 10/8/2024

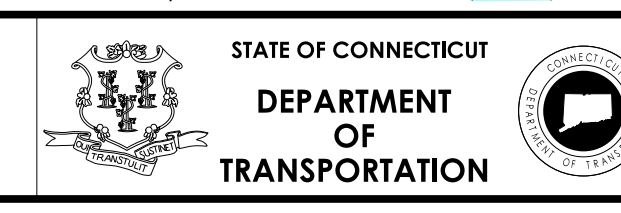

PROJECT NUMBER: 0051-0276

PROJECT DESCRIPTION: REPLACEMENT OF BRIDGE NO. 02110

TOWN(S): FARMINGTON

DRAWING TITLE: PRECAST CONCRETE BOX CULVERT - STAGE 1


DRAWING NO. _____

SHEET NO. _____



LEGEND:


- EXISTING CULVERT AND DRAINAGE ENDWALLS
- PROPOSED CULVERT
- PAVEMENT
- SIDEWALK
- GRADING
- STREAM FLOW
- PROPOSED DRAINAGE
- TEMPORARY UTILITY BRIDGE
- TEMPORARY WATER-HANDLING-COFFERDAM

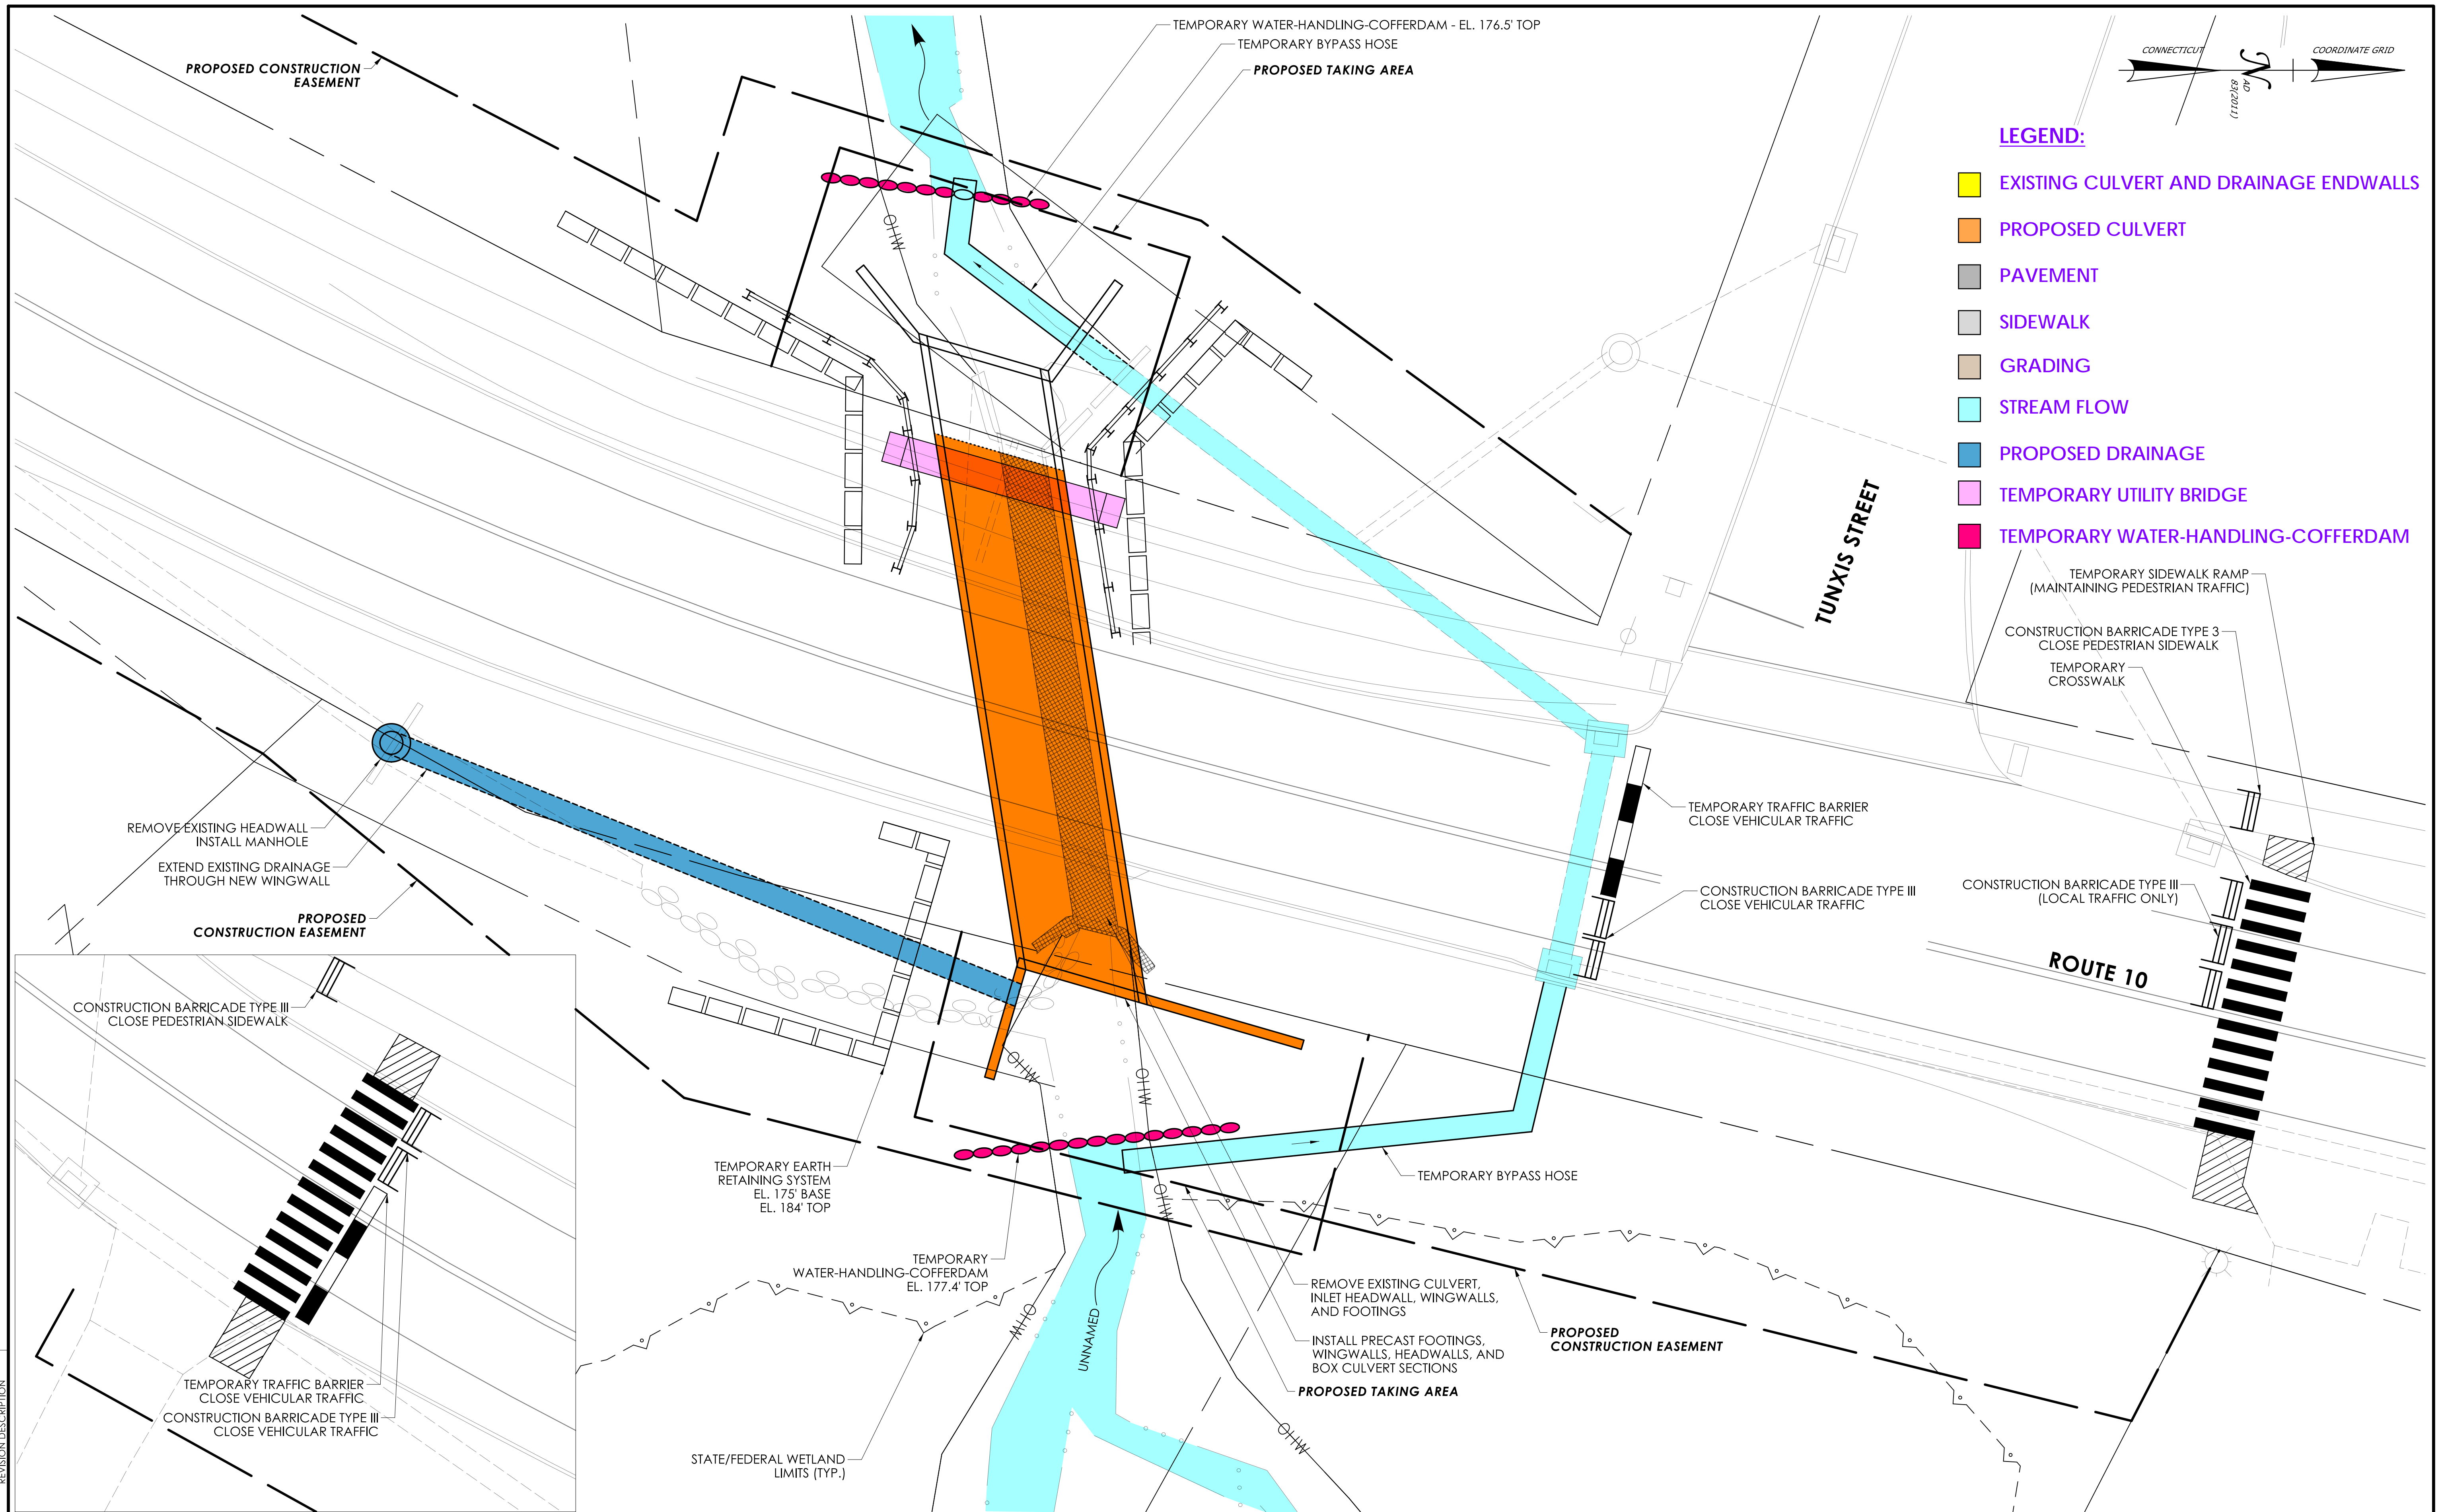

REV.	DATE	REVISION DESCRIPTION

DESIGNER/DRAFTER: _____ CHECKED BY: _____

SIGNATURE/BLOCK: _____

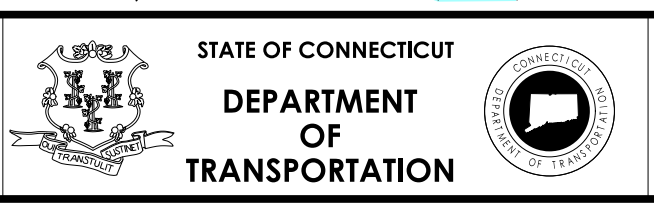

PROJECT NUMBER: 0051-0276


PROJECT DESCRIPTION: REPLACEMENT OF BRIDGE NO. 02110

TOWN(S): FARMINGTON

DRAWING TITLE: PRECAST CONCRETE BOX CULVERT - STAGE 2A



DRAWING NO. _____

SHEET NO. _____

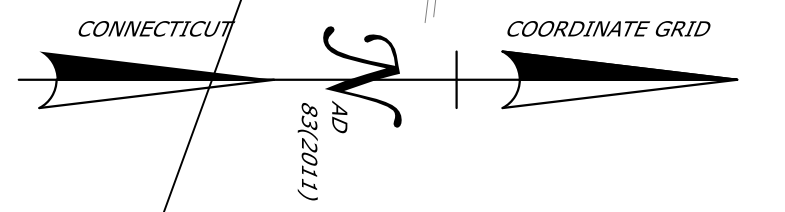


LEGEND:

- EXISTING CULVERT AND DRAINAGE ENDWALLS
- PROPOSED CULVERT
- PAVEMENT
- SIDEWALK
- GRADING
- STREAM FLOW
- PROPOSED DRAINAGE
- TEMPORARY UTILITY BRIDGE
- TEMPORARY WATER-HANDLING-COFFERDAM

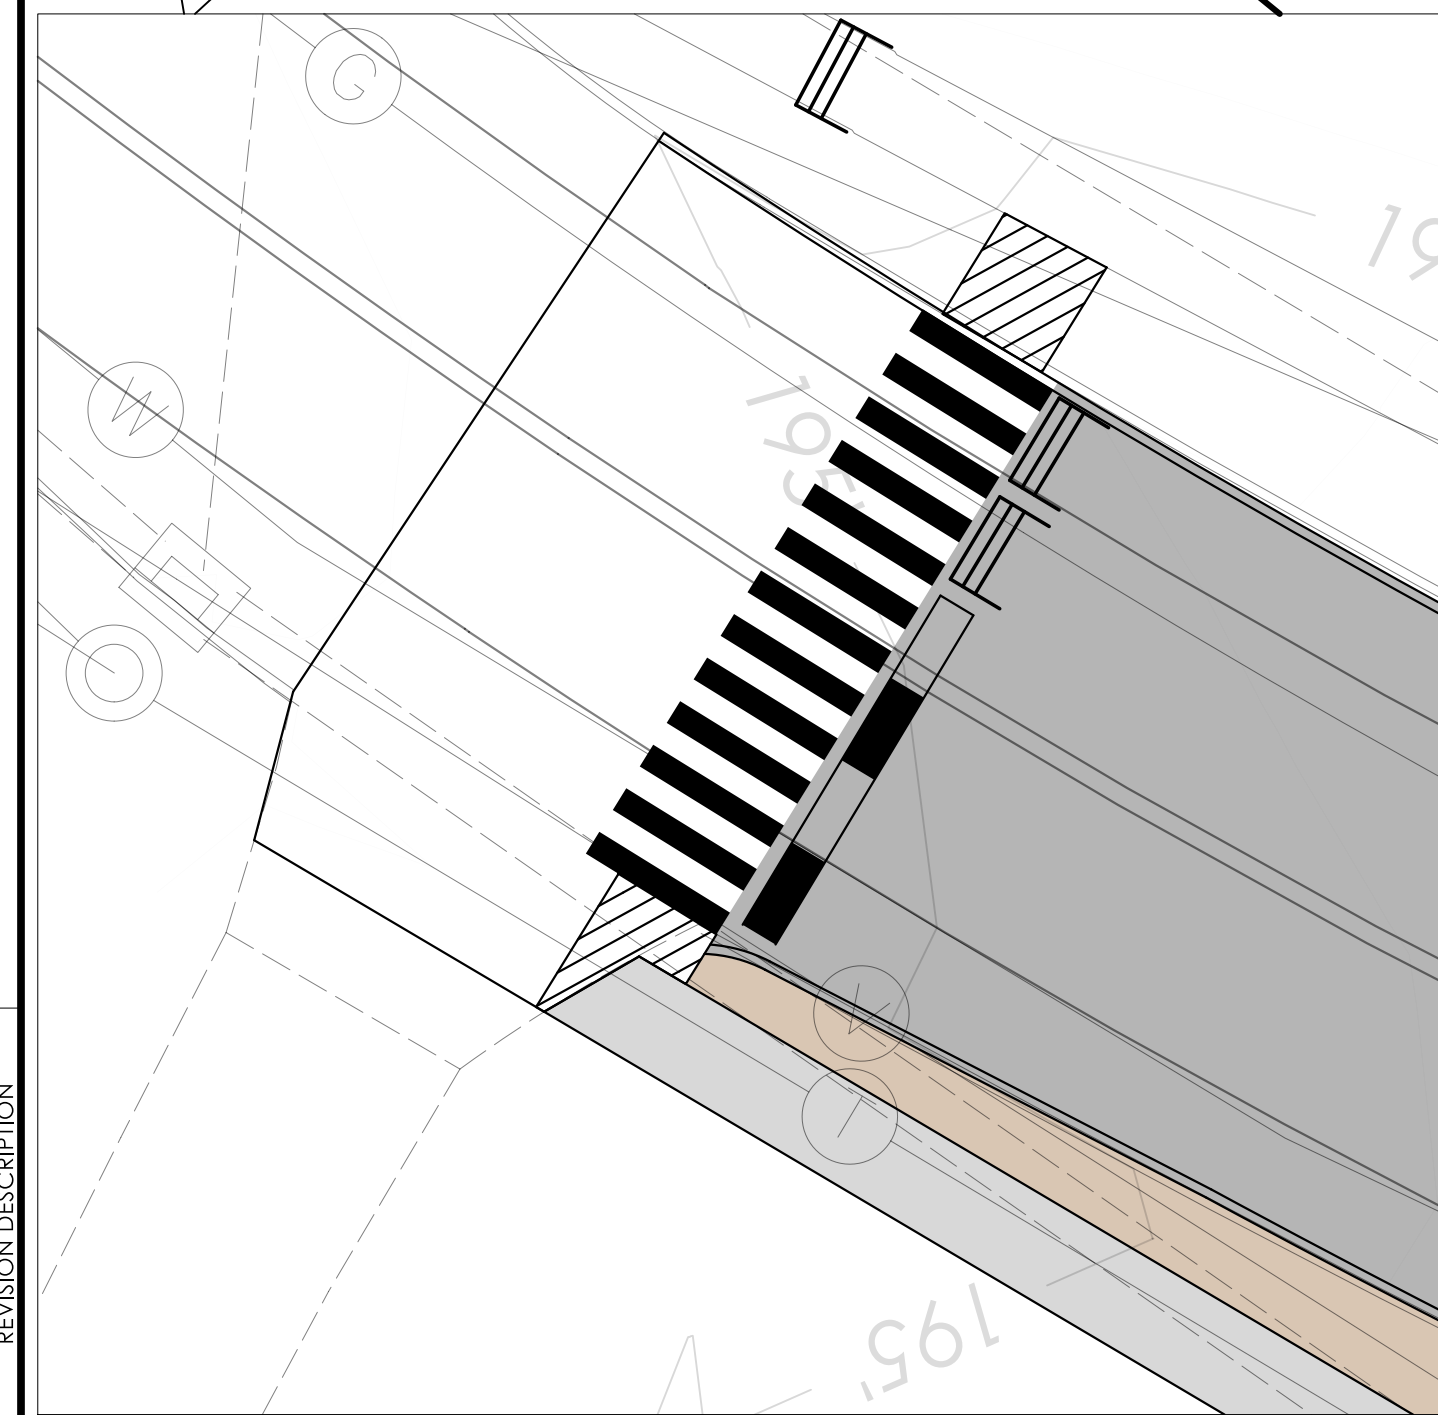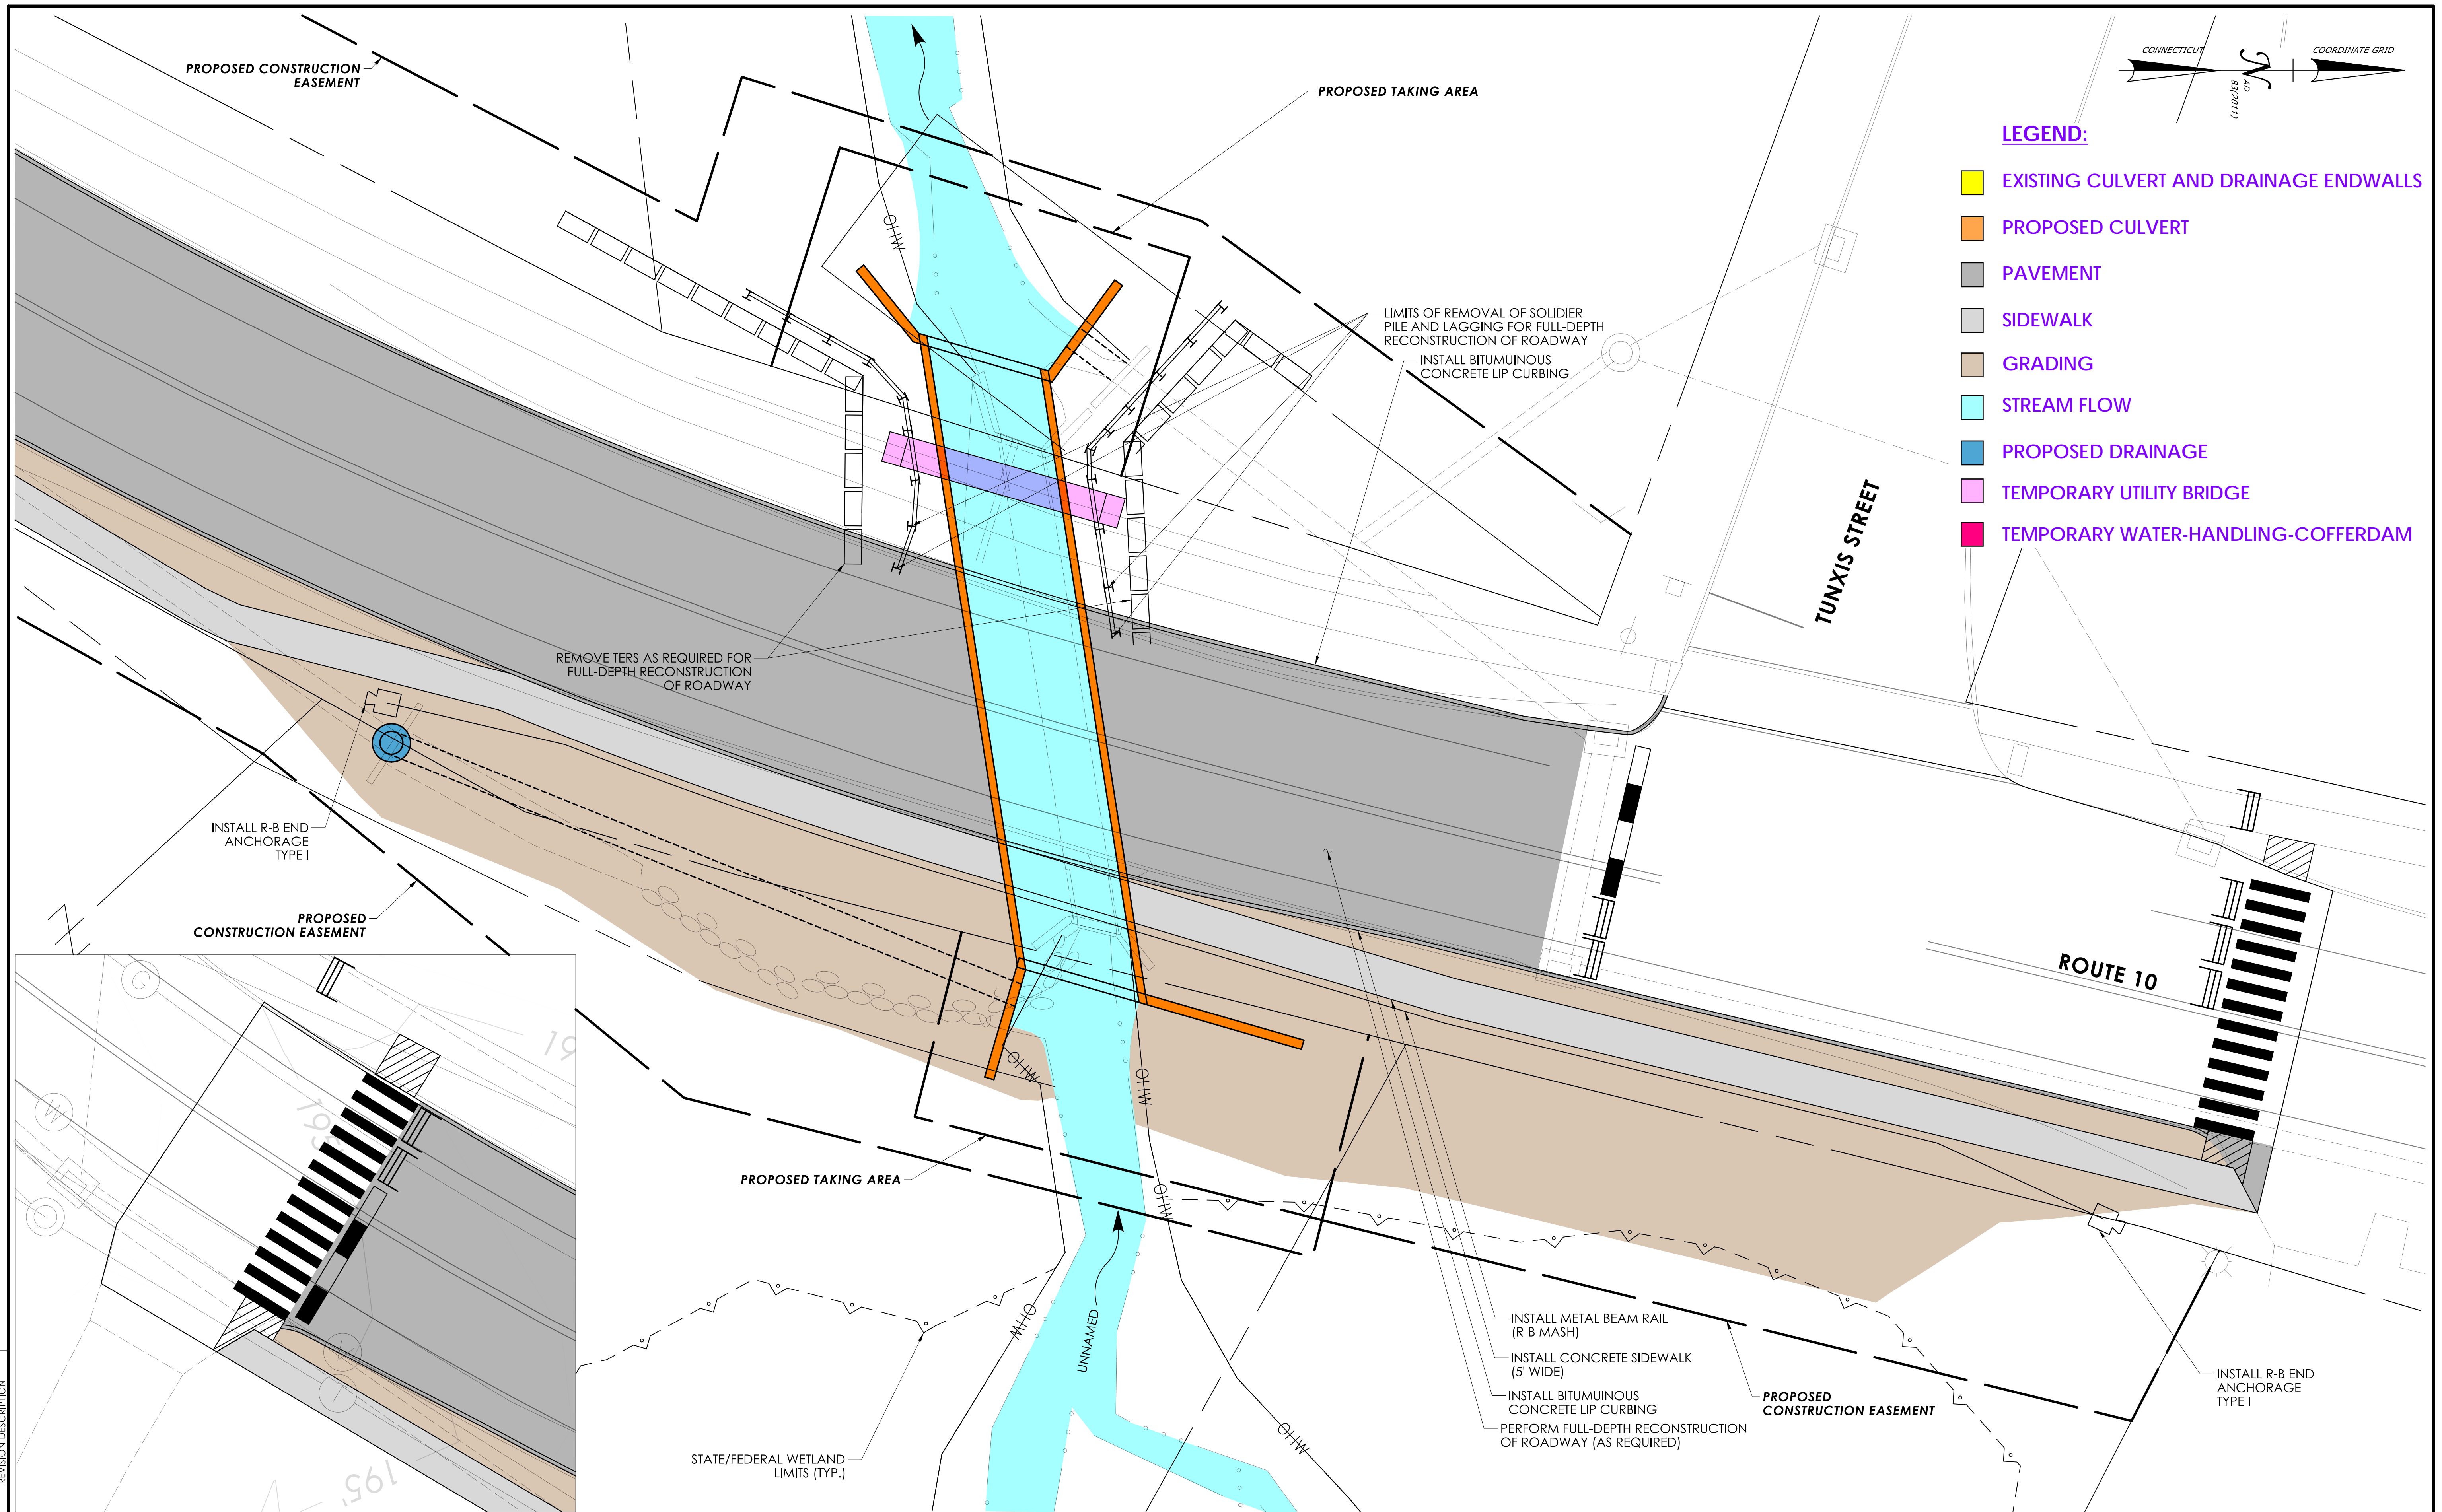


REV.	DATE	REVISION DESCRIPTION

DESIGNER/DRAFTER: _____ CHECKED BY: _____
 SIGNATURE/BLOCK: _____
 LATEST SAVED BY: jcare FILE NAME: E:\CT_Projects\0051-0276\Bridge\Base_Models\MASTER.dgn
 PLOTTED DATE: 10/8/2024

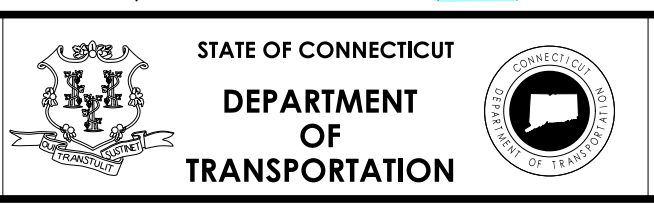



PROJECT NUMBER: 0051-0276
 PROJECT DESCRIPTION: REPLACEMENT OF BRIDGE NO. 02110
 TOWN(S): FARMINGTON
 DRAWING TITLE: PRECAST CONCRETE BOX CULVERT - STAGE 2B

DRAWING NO. _____
 SHEET NO. _____

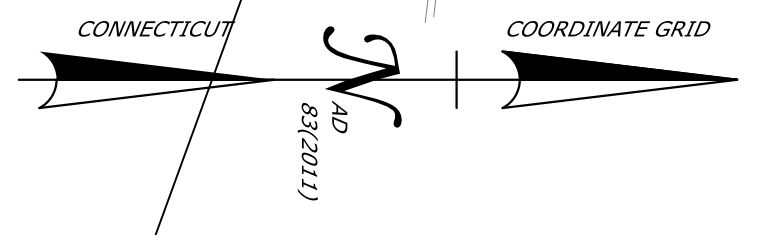

LEGEND:


- EXISTING CULVERT AND DRAINAGE ENDWALLS
- PROPOSED CULVERT
- PAVEMENT
- SIDEWALK
- GRADING
- STREAM FLOW
- PROPOSED DRAINAGE
- TEMPORARY UTILITY BRIDGE
- TEMPORARY WATER-HANDLING-COFFERDAM

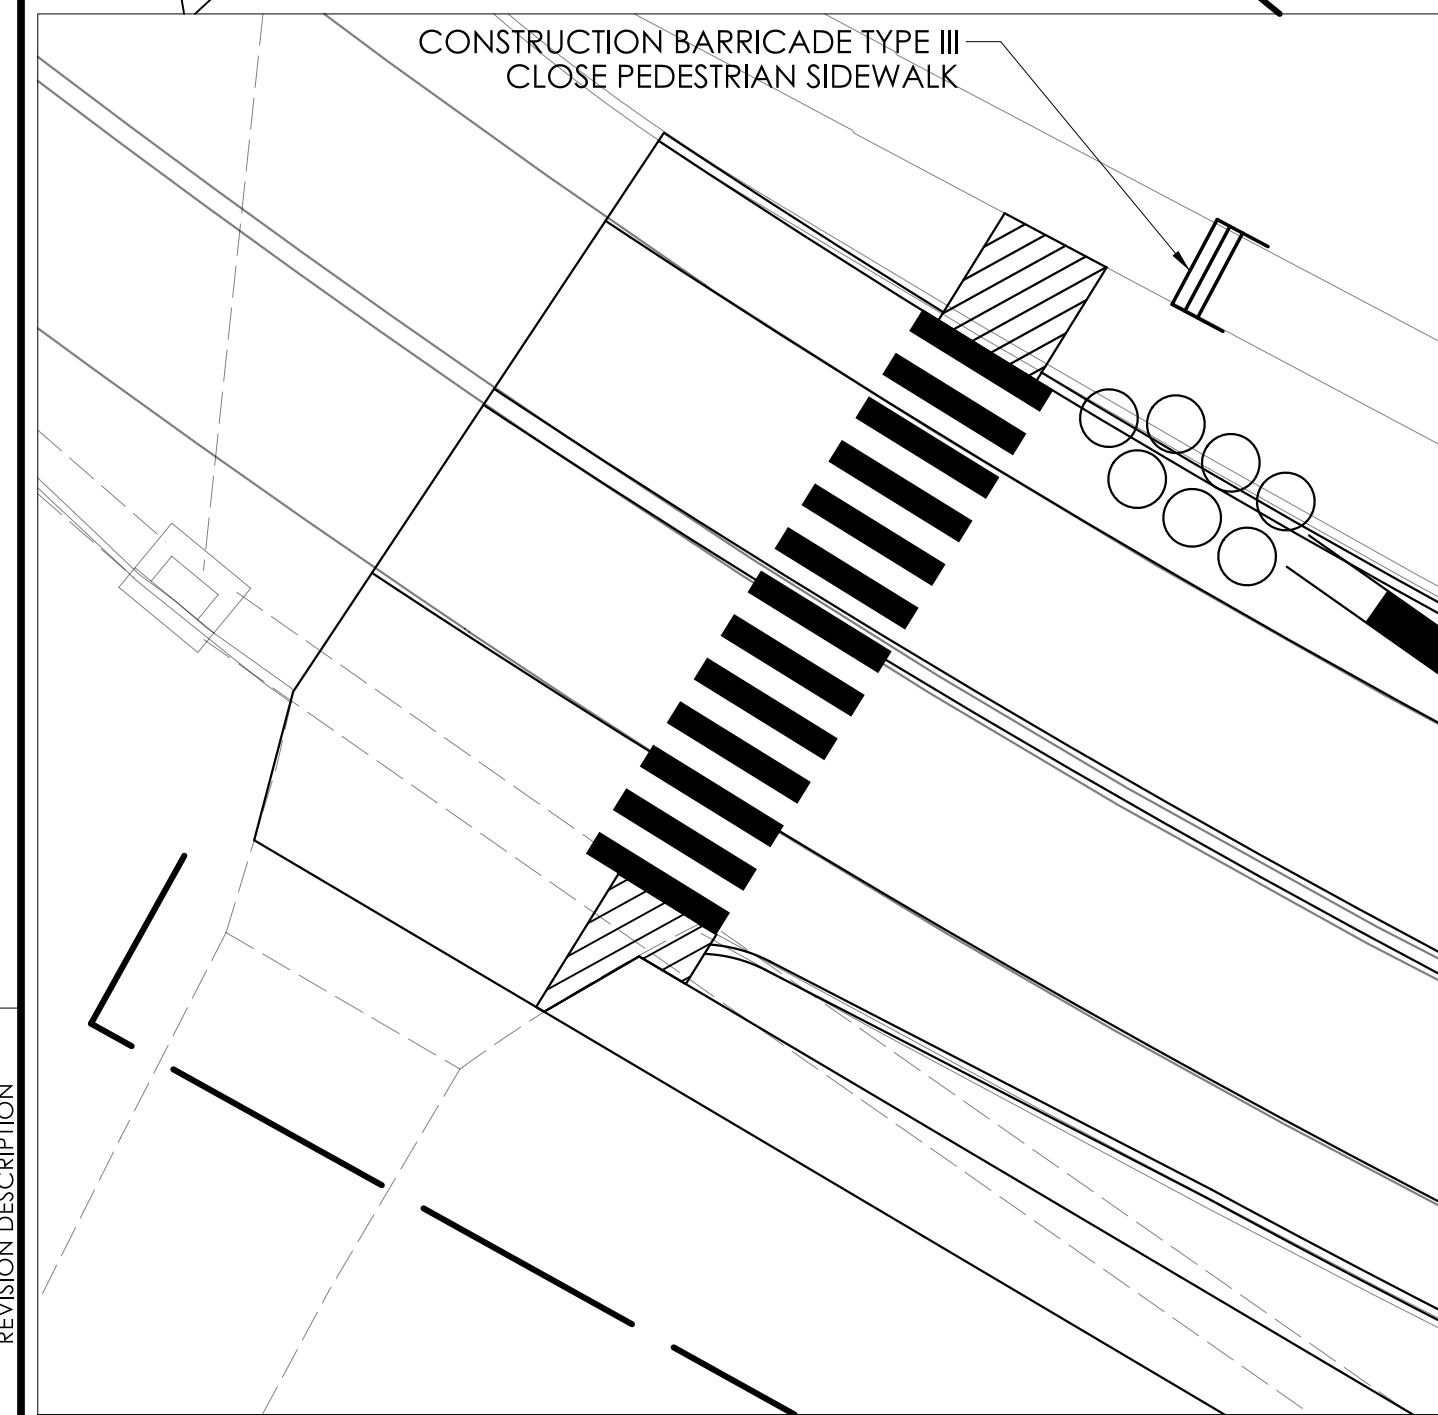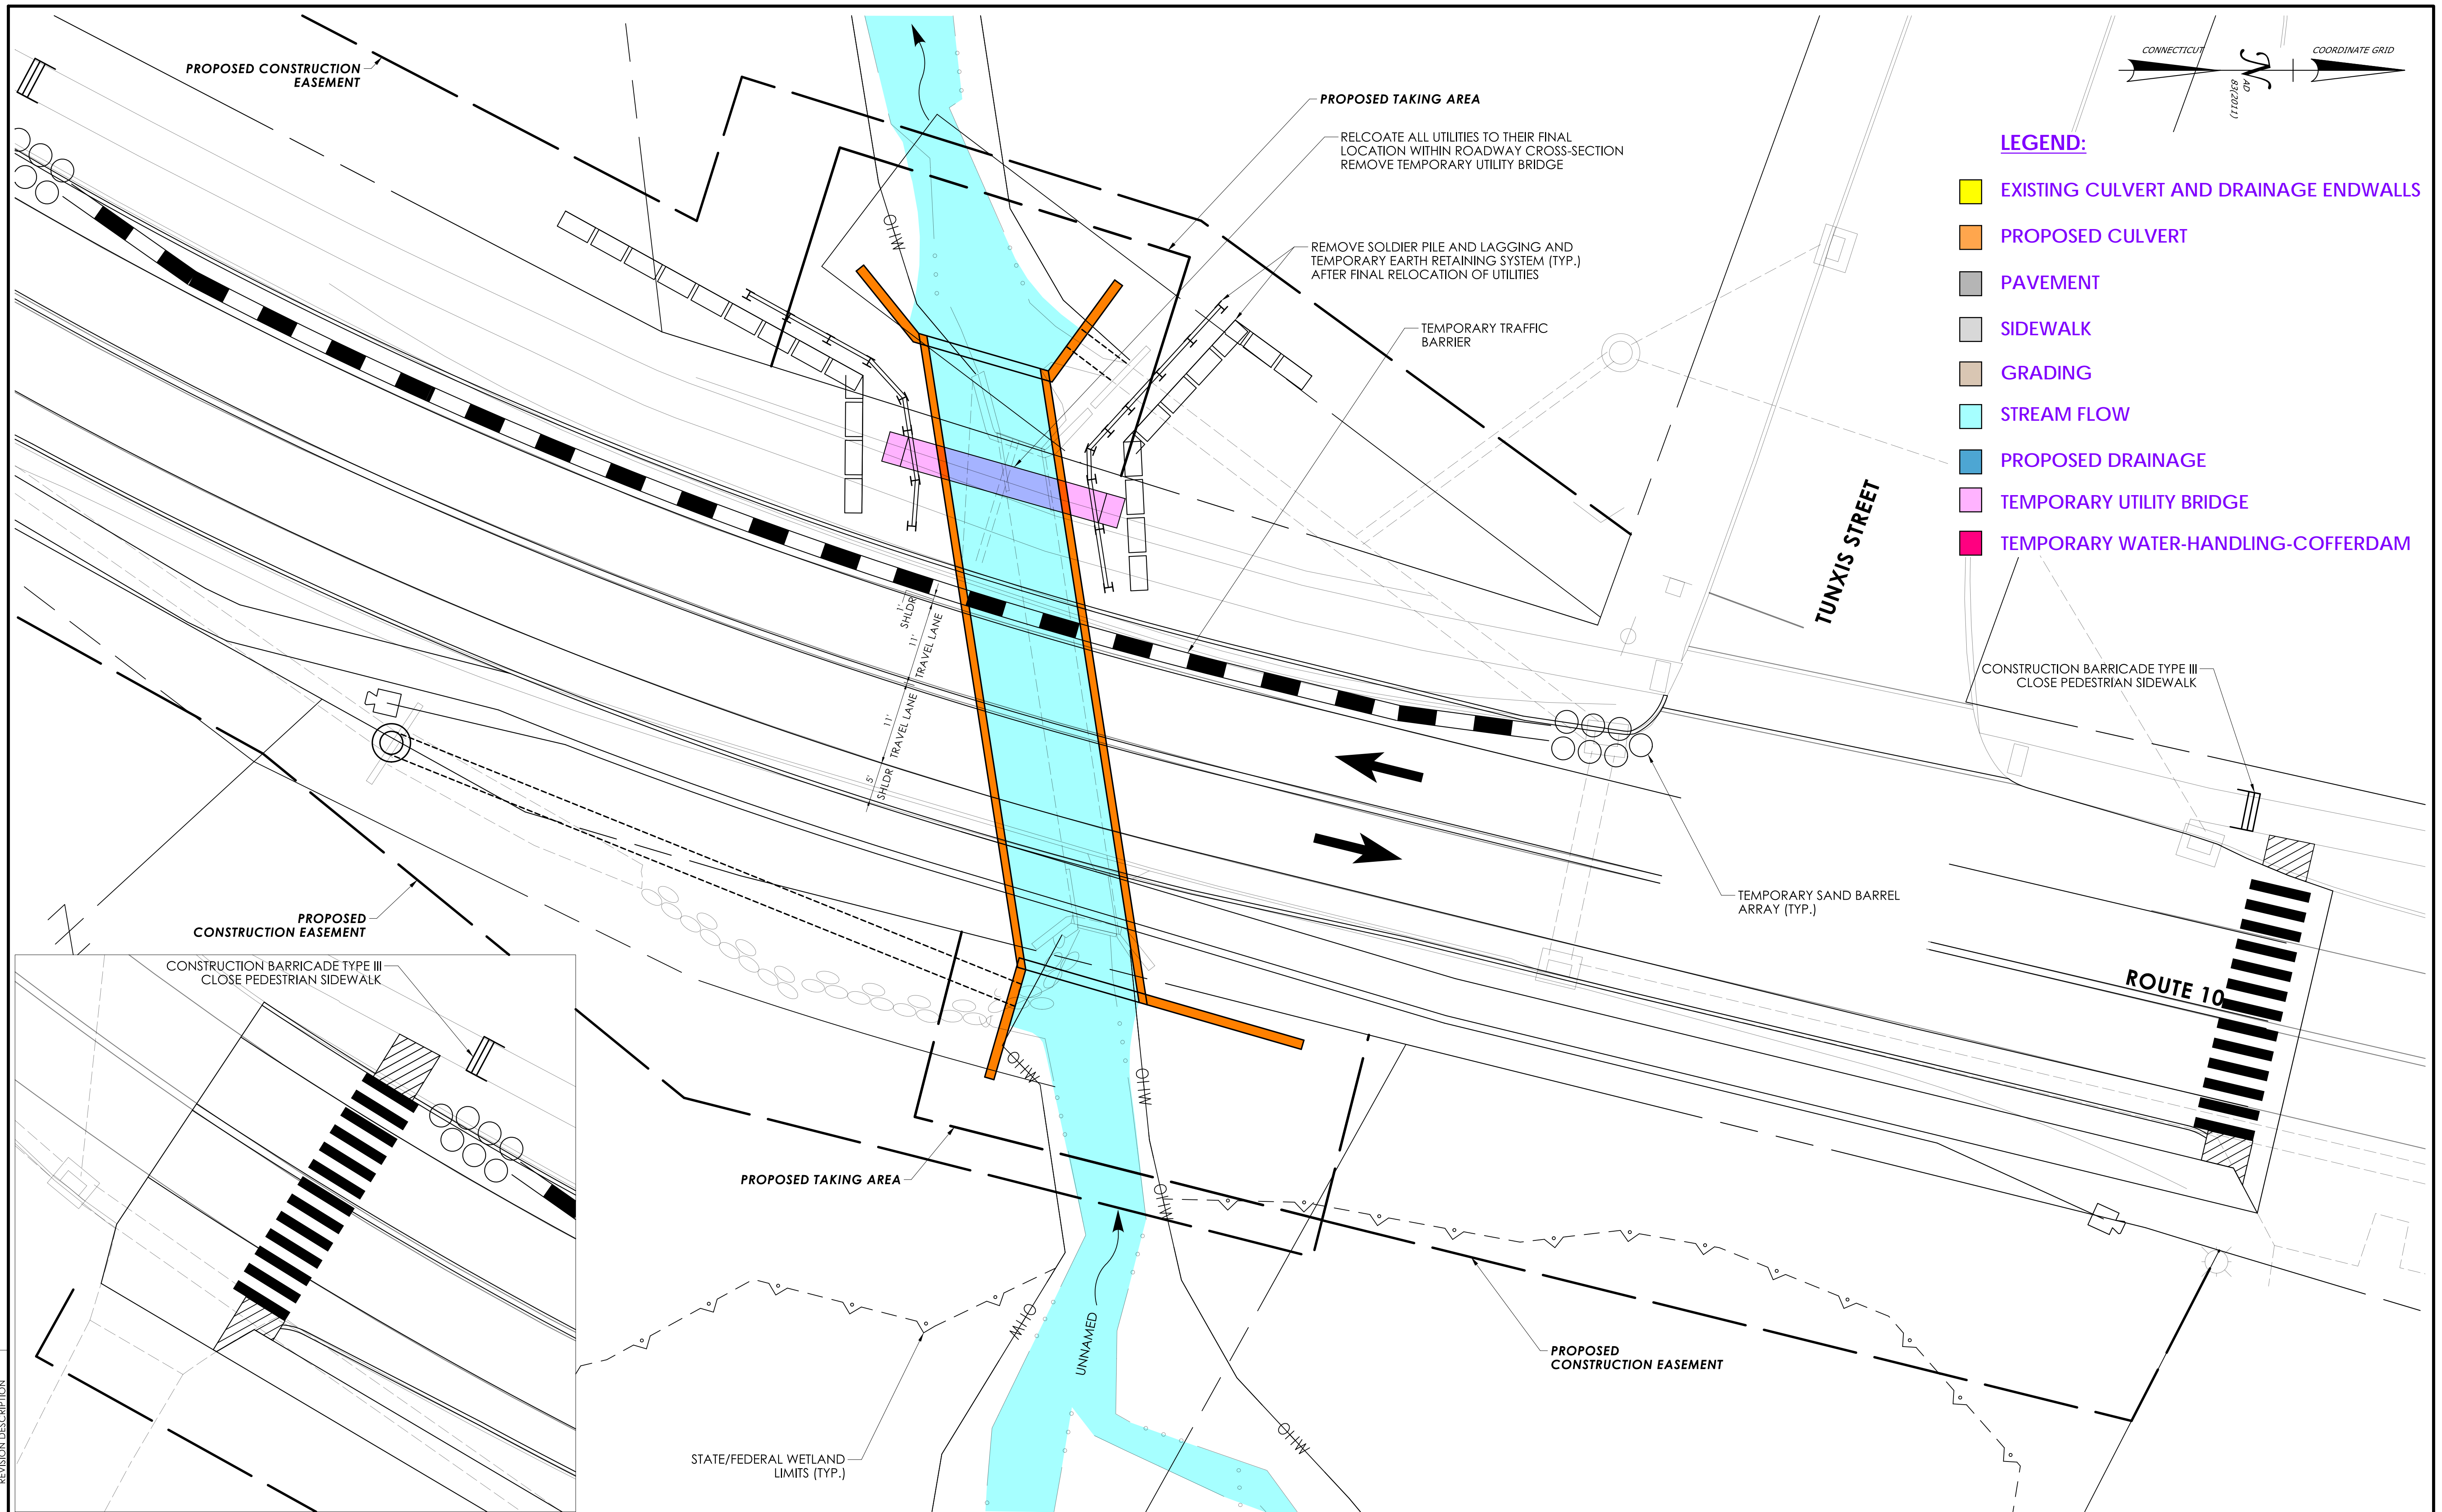

REV.	DATE	REVISION DESCRIPTION

DESIGNER/DRAFTER: _____ CHECKED BY: _____

SIGNATURE/BLOCK: _____

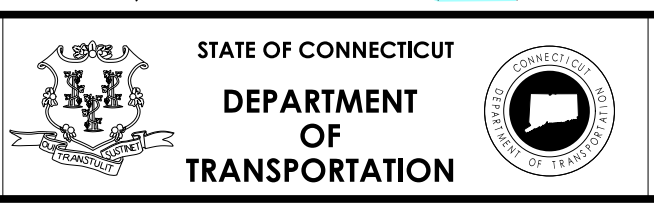


PROJECT NUMBER: 0051-0276
 PROJECT DESCRIPTION: REPLACEMENT OF BRIDGE NO. 02110
 TOWN(S): FARMINGTON
 DRAWING TITLE: PRECAST CONCRETE BOX CULVERT - STAGE 3A

DRAWING NO. _____
 SHEET NO. _____



LEGEND:


- EXISTING CULVERT AND DRAINAGE ENDWALLS
- PROPOSED CULVERT
- PAVEMENT
- SIDEWALK
- GRADING
- STREAM FLOW
- PROPOSED DRAINAGE
- TEMPORARY UTILITY BRIDGE
- TEMPORARY WATER-HANDLING-COFFERDAM

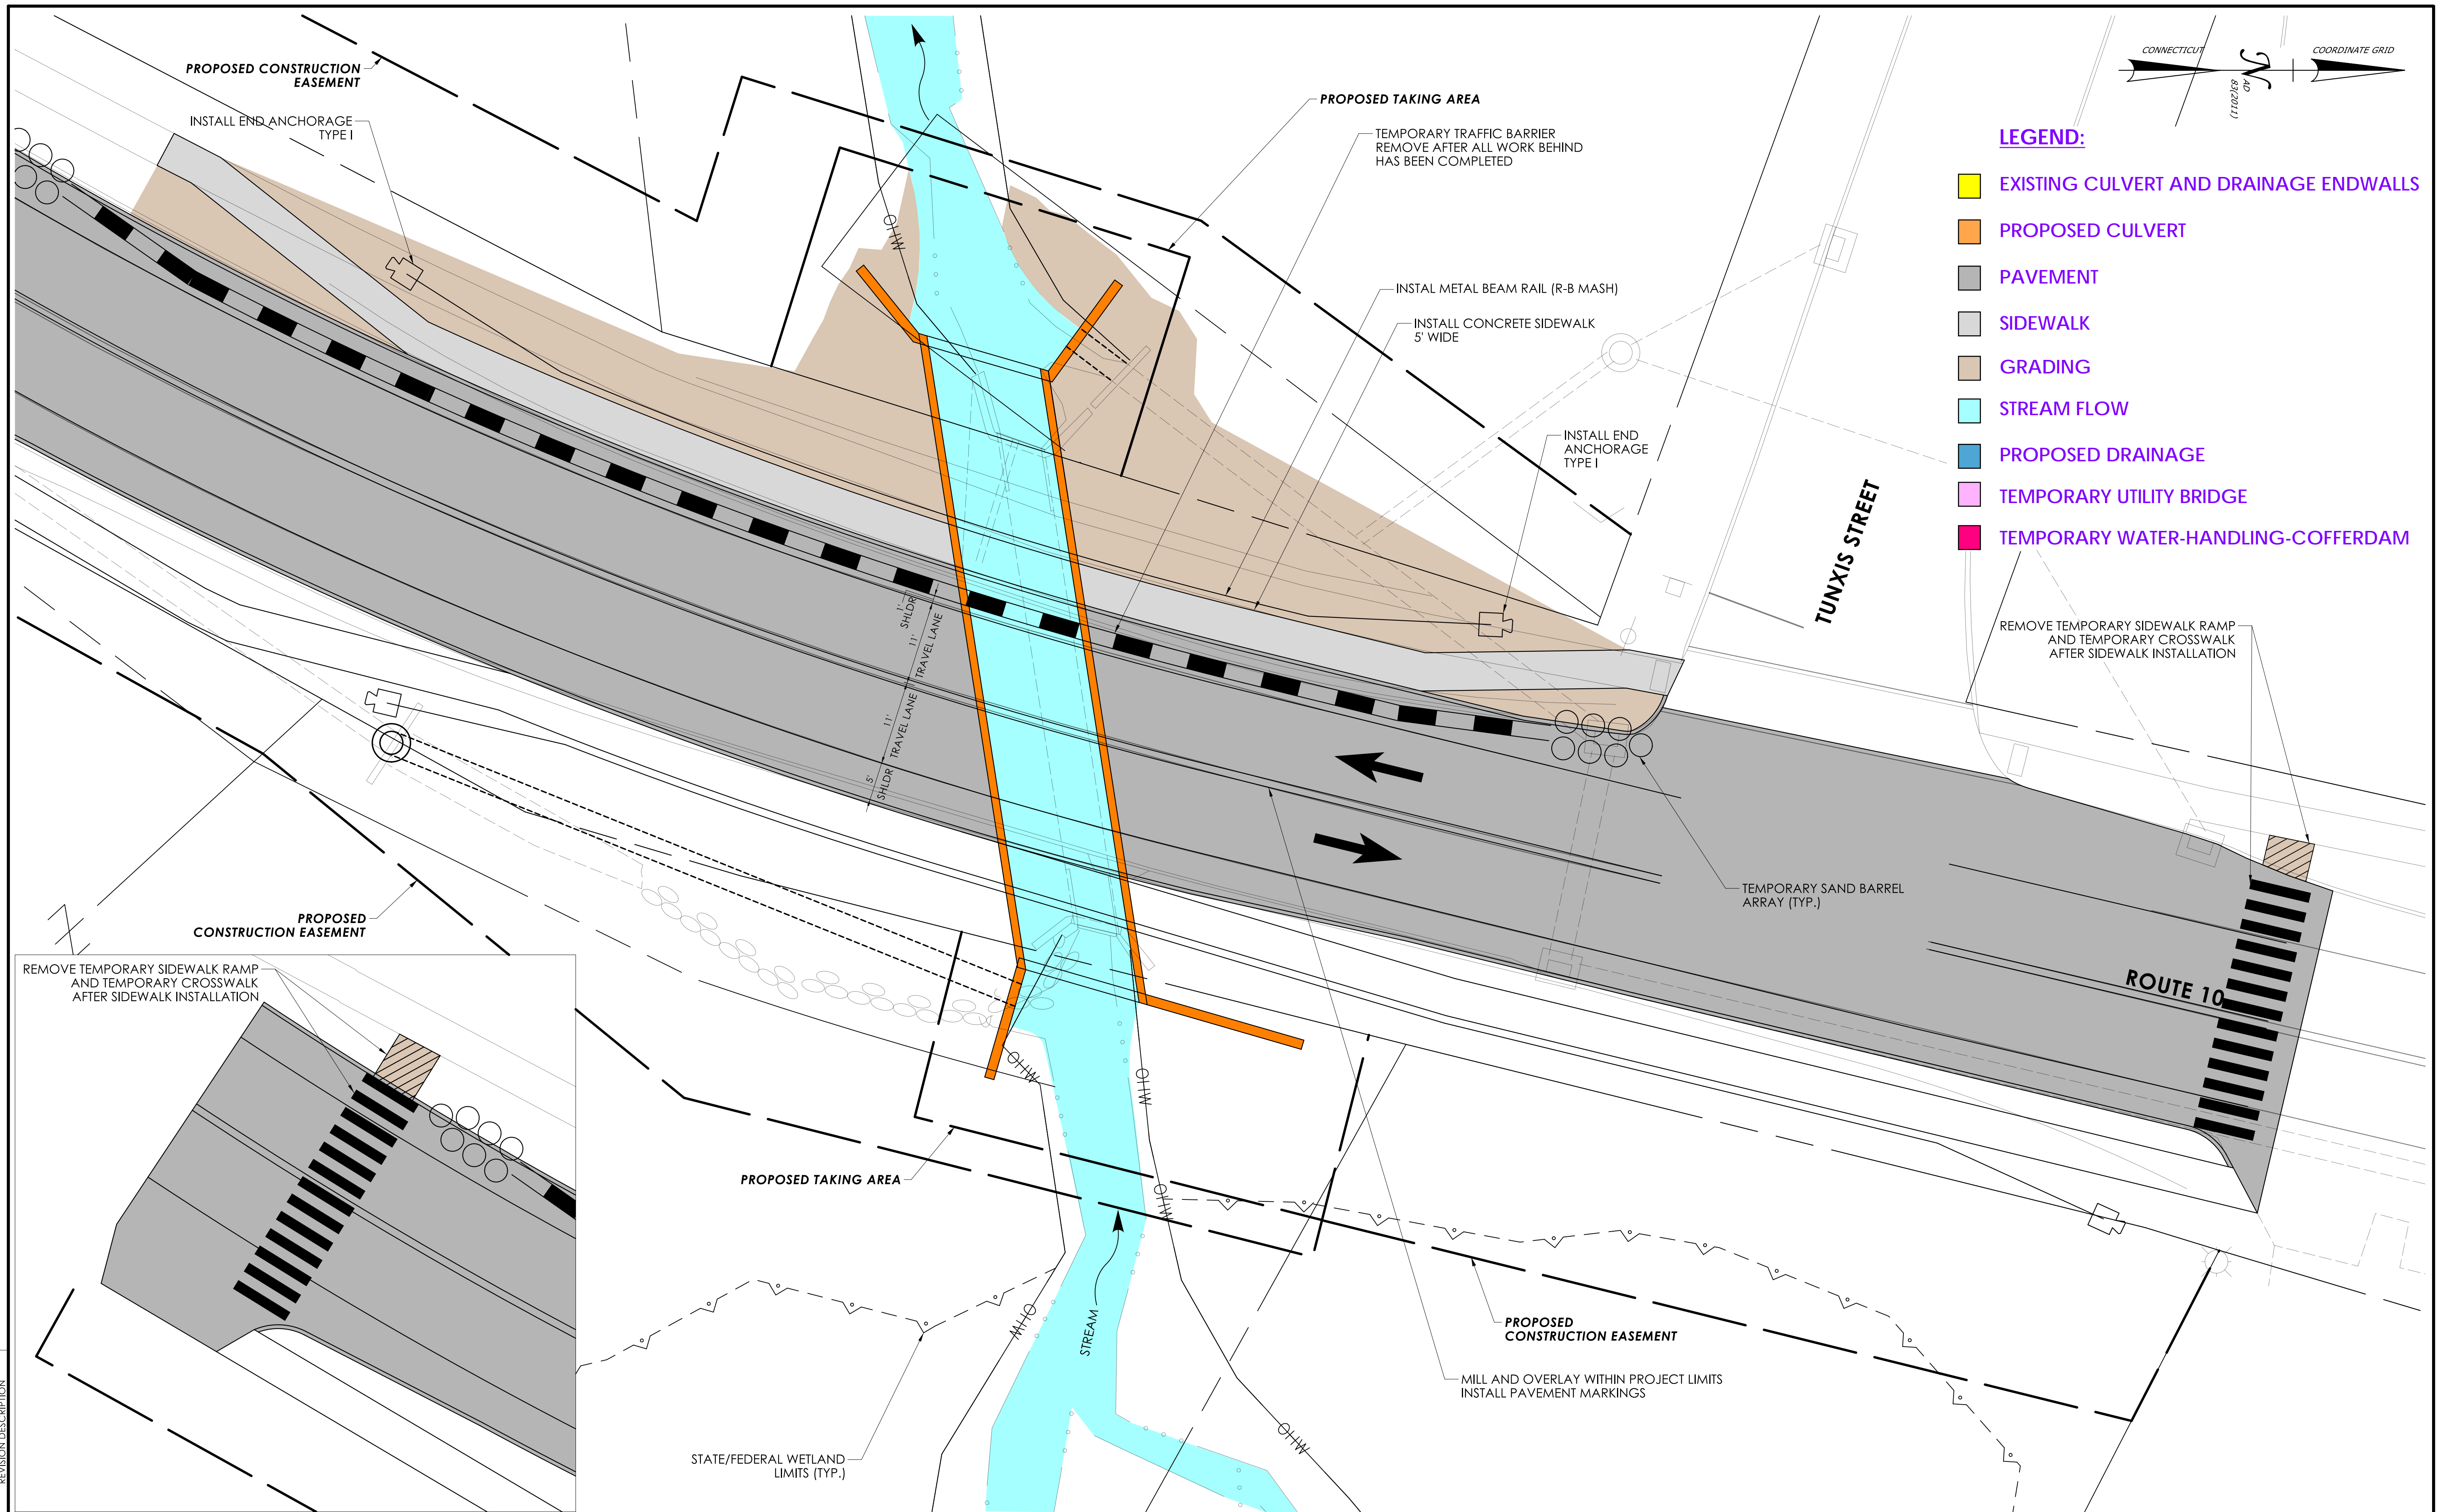

REV.	DATE	REVISION DESCRIPTION


DESIGNER/DRAFTER: _____ CHECKED BY: _____

SIGNATURE/BLOCK: _____

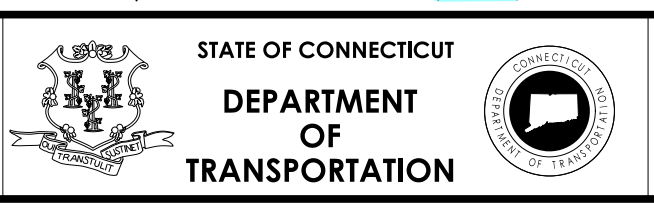

PROJECT NUMBER: 0051-0276
 PROJECT DESCRIPTION: REPLACEMENT OF BRIDGE NO. 02110
 TOWN(S): FARMINGTON
 DRAWING TITLE: PRECAST CONCRETE BOX CULVERT - STAGE 3B


DRAWING NO. _____
 SHEET NO. _____

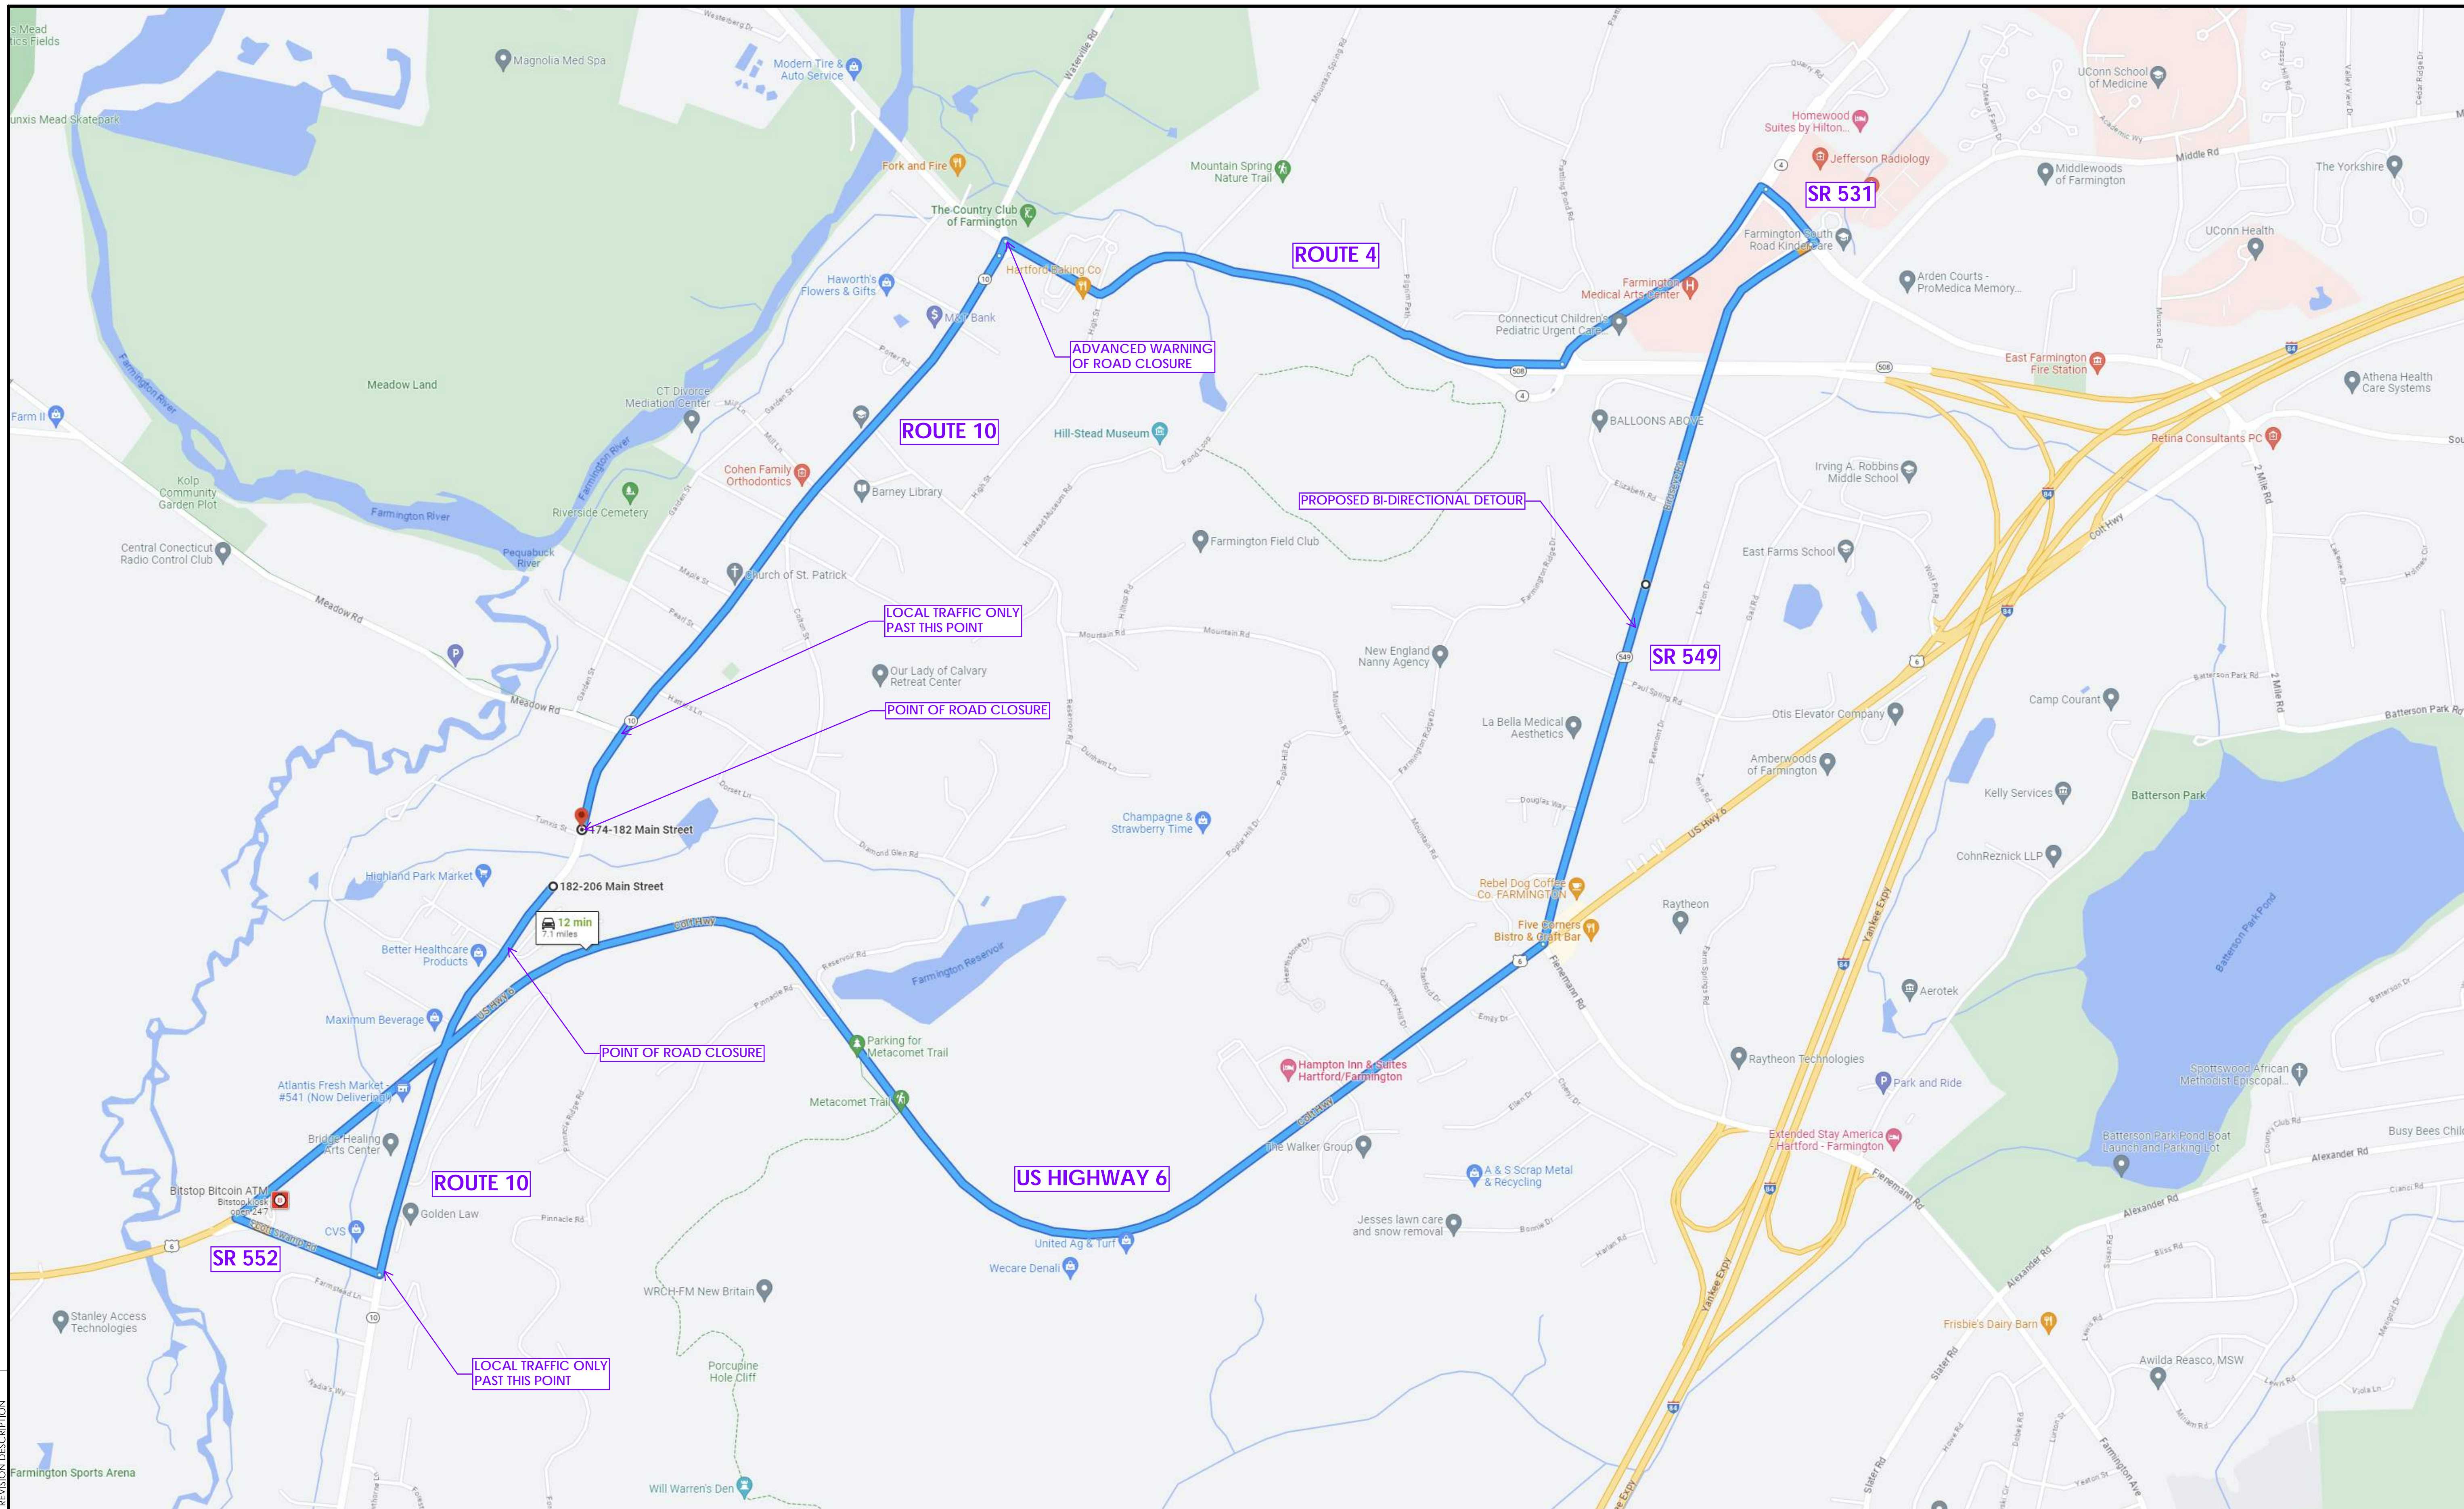

REV.	DATE	DESCRIPTION

DESIGNER/DRAFTER:	CHECKED BY:


SIGNATURE/
BLOCK:

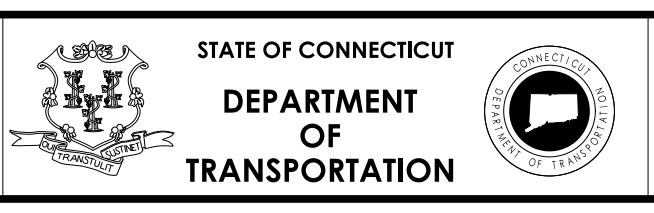

STATE OF CONNECTICUT
DEPARTMENT OF
TRANSPORTATION

PROJECT NUMBER: 0051-0276
PROJECT DESCRIPTION: REPLACEMENT OF BRIDGE NO. 02110
TOWN(S): FARMINGTON
DRAWING TITLE: DETOUR PLAN

DRAWING NO.
SHEET NO.

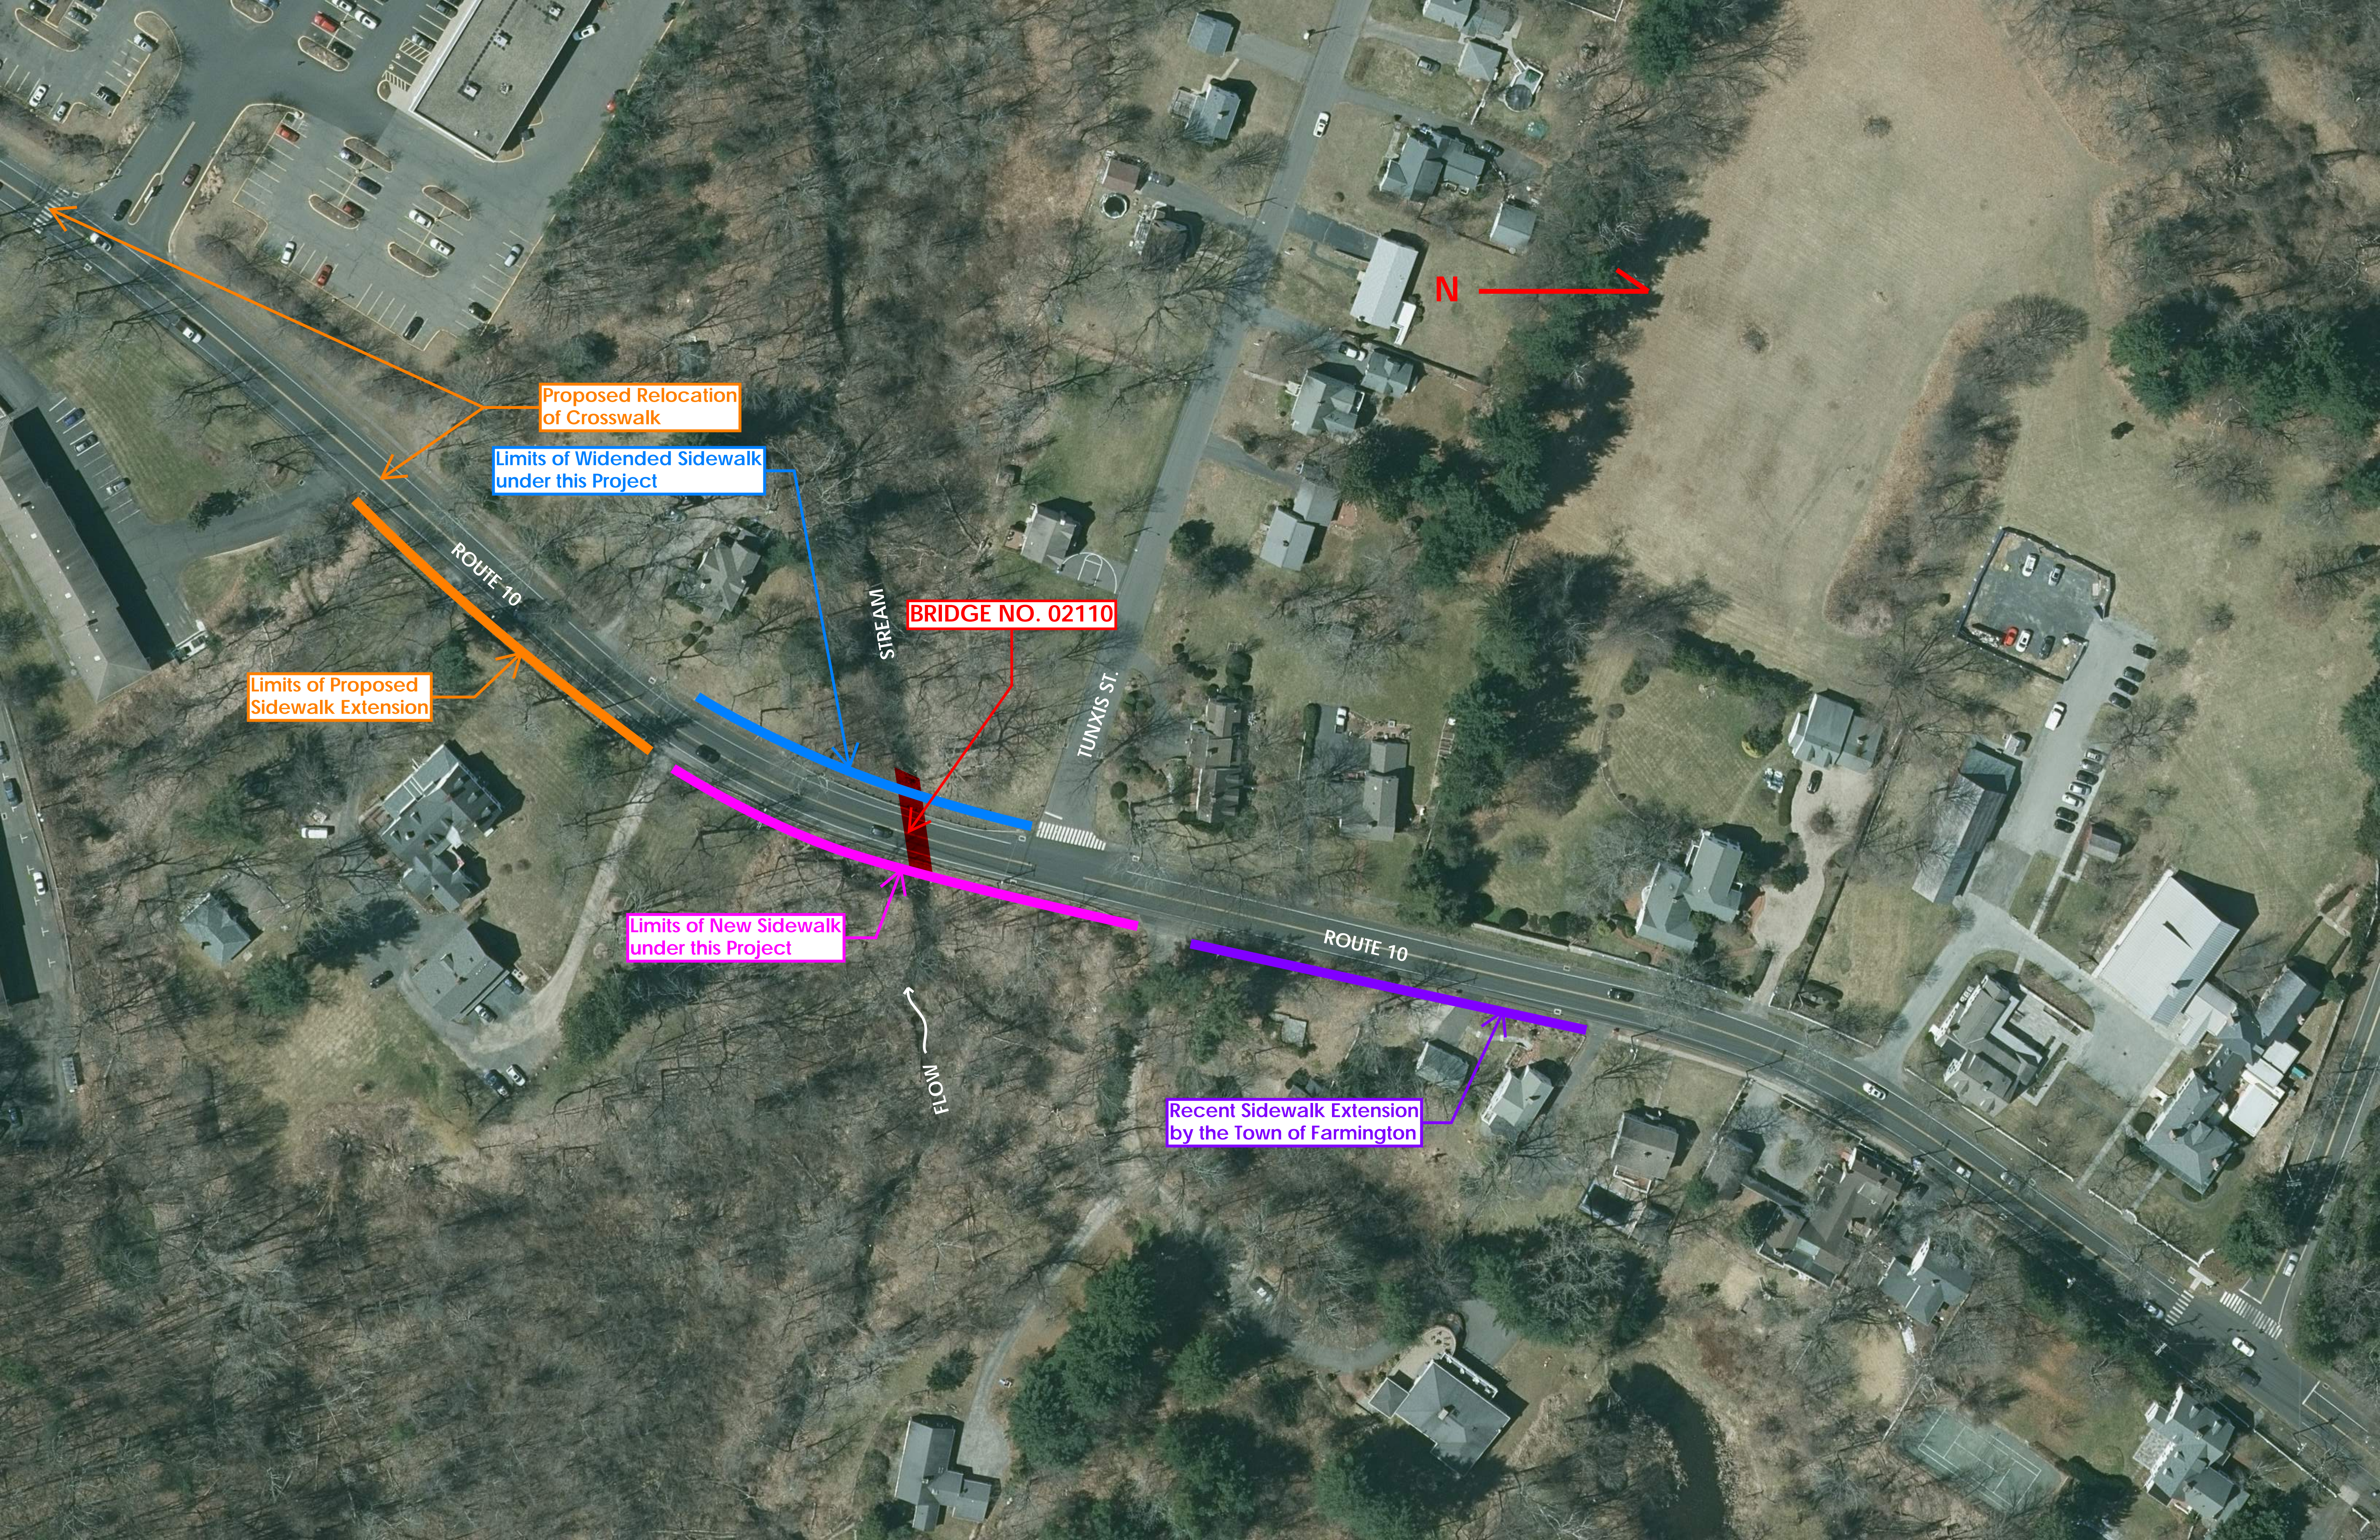

N

Proposed Relocation
of Crosswalk

Limits of Widened Sidewalk
under this Project

Limits of Proposed
Sidewalk Extension

BRIDGE NO. 02110

TUNXIS ST.

Limits of New Sidewalk
under this Project

ROUTE 10

Recent Sidewalk Extension
by the Town of Farmington

FLOW